
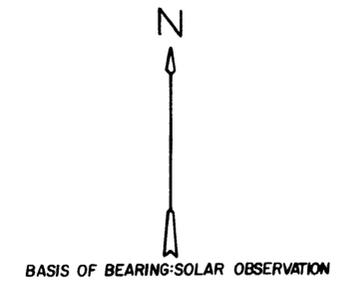


Sec. 36, T3S, R86E, MDB & M. LINCOLN COUNTY

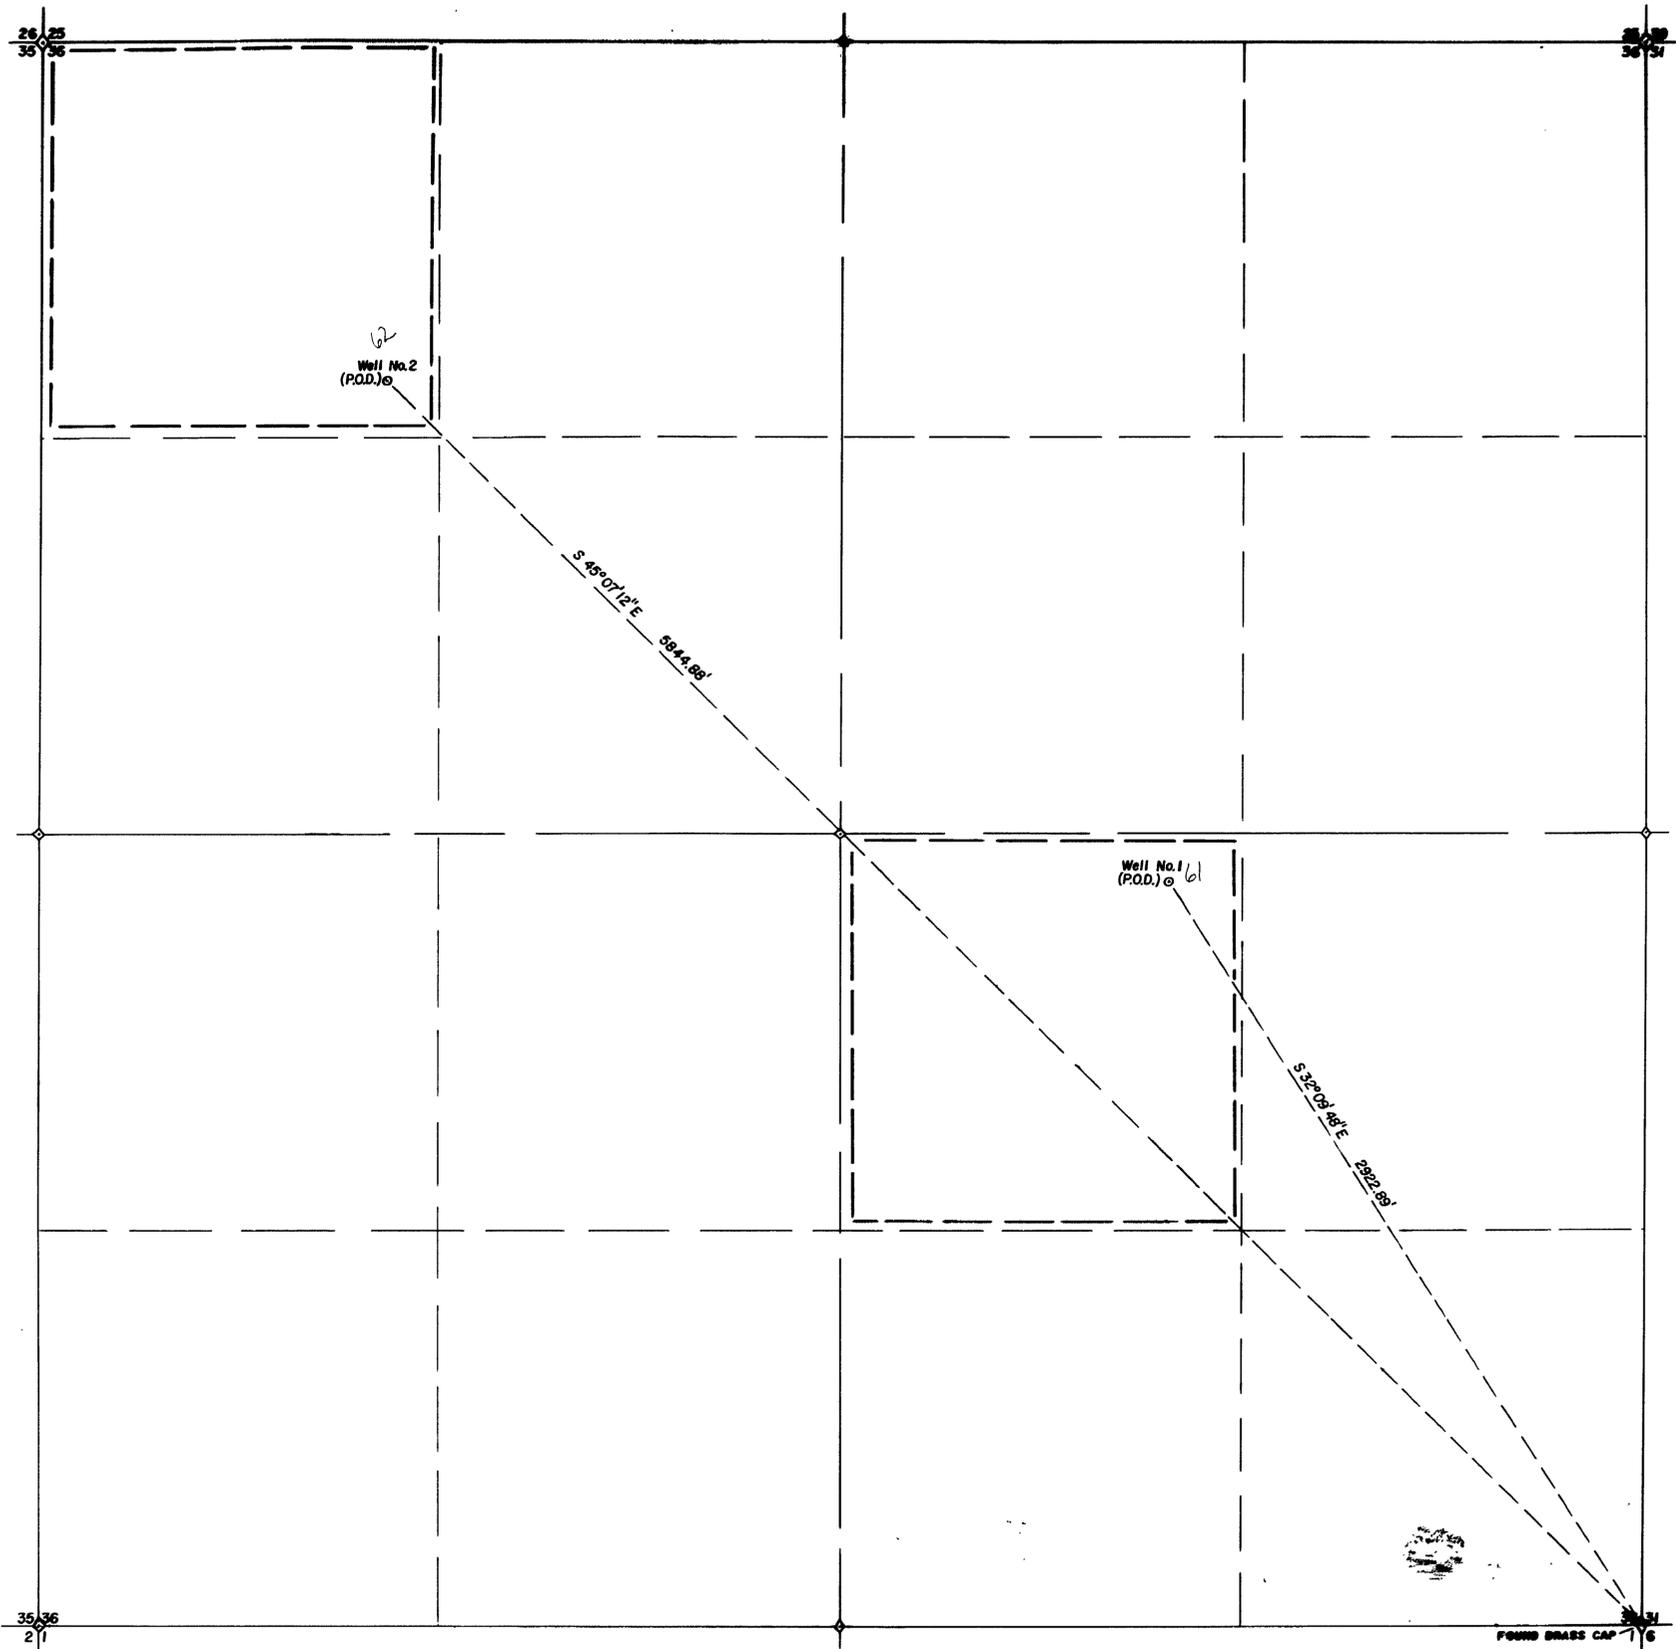

SURVEYOR'S STATEMENT


STATE OF NEVADA)
 COUNTY OF LINCOLN)SS.

I, PHILIP C. HULSE, being first duly sworn, depose and say that this map, consisting of one sheet, has been correctly drawn to the designated scale from field notes of a survey made by me on March 15, 1980; that it truly and correctly represents the proposed location and extent of the works used to divert water from an underground source in Lincoln County, Nevada, by D.C. DAY for Quasi-Municipal & Commercial. Place of use being 40 acre subdivisions shown by heavy dashed lines

Philip C. Hulse
 State Water Right Surveyor

Subscribed and sworn to before me this 26th day of March, 1980.
 Notary Public in and for Lincoln County, Nevada.

Daniel A. Dils
 Notary Public - State of Nevada
 LINCOLN COUNTY
 Daniel A. Dils
 My Appointment Expires Feb. 28, 1984

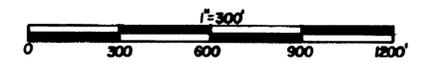

T3S
 T4S

R85E, MDB & M
 R86E, MDB & M

FILED
 APR 2 1980
 STATE ENGINEER'S OFFICE

MAP TO ACCOMPANY
 APPLICATION TO APPROPRIATE
 WATER FOR QUASI-MUNICIPAL & COMMERCIAL
 BY D.C. DAY
 FROM UNDERGROUND SOURCES

PHILIP C. HULSE, Land and Water Right Surveyor

40962 40961