

- BASIS OF BEARINGS -

Data from Dept. of Interior, B.L.M. Township Plots for T.19N., R.26E., and T.20N., R.26E., M.D.B.B.M.



STATE OF NEVADA
COUNTY OF CHURCHILL SS:

I, FRED L. PETERSEN, being first duly sworn, depose and say that this map, consisting of one (1) sheet has been correctly drawn to the designated scale from field notes made by me on March 23, 1980; that it truly and correctly represents the proposed location and extent of the works used to divert water from an underground source in Churchill County, by Dick Week for irrigation, domestic and commercial purposes. That all other works or streams which are crossed by or connected with said works, and the boundary, area and kind of culture of land irrigated, are correctly shown and designated hereon.

Fred L. Petersen
FRED L. PETERSEN
State Water Right Surveyor No. 470


On this 25th day of April, 1980, Fred L. Petersen did personally appear before me, Linda K. McFall, a Notary Public, known to me to be the person described in the foregoing instrument, who acknowledged that he executed the same.

Linda K. McFall
NOTARY PUBLIC

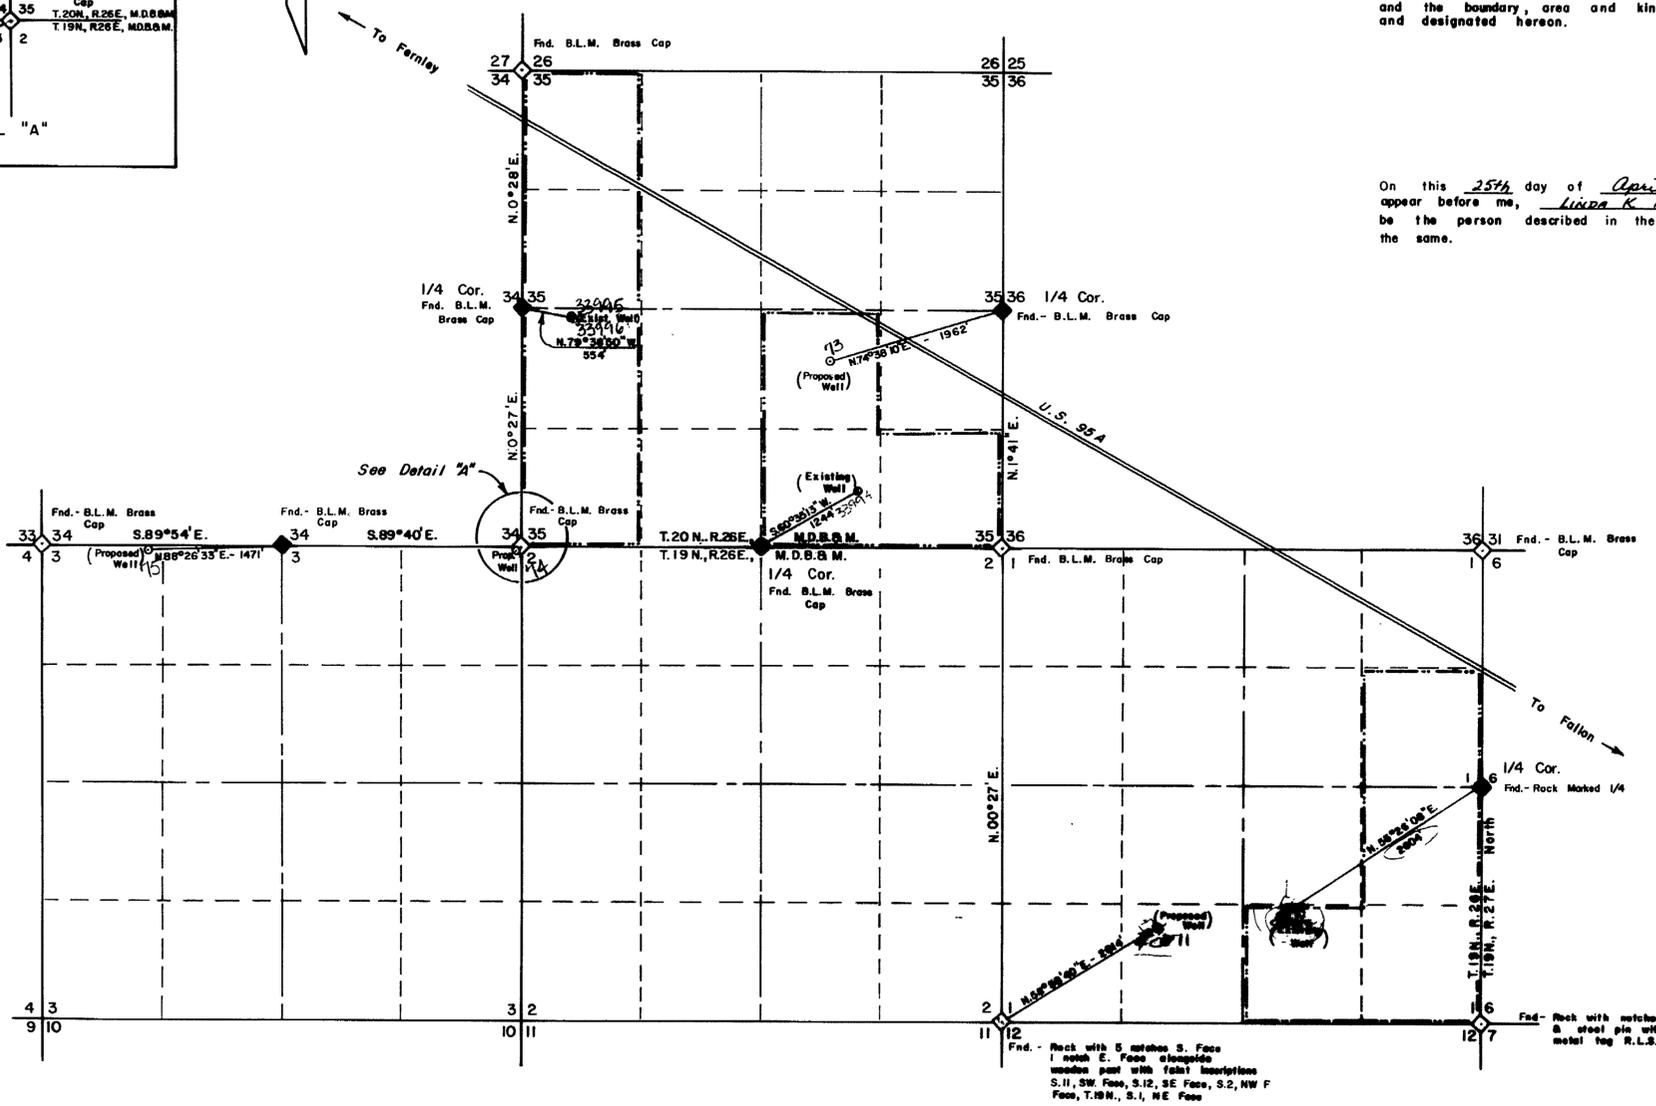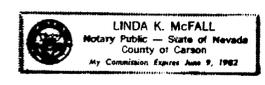

- LEGEND -

- Indicates area within Existing Place of Use

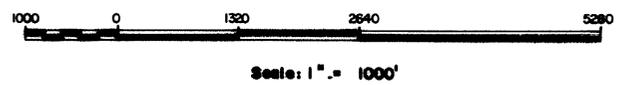

FILED
MAY 5 1980
STATE ENGINEER'S OFFICE

40971-75

MAP
To Accompany Applications
To Change Point of Diversion, Manner & Place of Use
For
IRRIGATION, DOMESTIC & COMMERCIAL
By
DICK WEEK
Permit No.'s 33004, 33005 & 33006

FRED L. PETERSEN, R.L.S. 2971
Route 1 Box 1308
Fernley, Nevada 89408

April, 1980
Scale: 1" = 1000'
Sheet 1 of 1

40975 40974 40973 40972 40971