

STATE OF NEVADA }  
COUNTY OF ELKO } ss.


I, William A. Nisbet, being first duly sworn, depose and say that this map, consisting of one sheet, has been correctly drawn to the designated scale from field notes of a survey, made under my supervision and direction, on the 30th day of April, 1979; that it truly and correctly represents the proposed location and extent of the works used to divert water from an UNDERGROUND SOURCE in LANDER COUNTY by DUVAL CORPORATION for MINING, MILLING AND DOMESTIC PURPOSES. That the proposed points of diversion, the approximate location and size of the diverting channel, all reservoirs or basins, the location and names of all other works which will cross or connect with the proposed works, and the boundary of all lands, showing by 40-acre subdivisions the areas proposed to be served, are fully and correctly designed.

*William A. Nisbet*  
STATE WATER RIGHT SURVEYOR  
448  
3805

Subscribed and sworn to before me this 11<sup>th</sup> day of Sept, 1980.  
Notary Public in and for Elko County, Nevada.


*Laura Bernadot*  
LEORA BERNADOT  
Notary Public - State of Nevada  
Elko County, Nevada  
Commission expires May 2, 1982

BASIS OF BEARINGS: 40977 - Dependent Resurvey of T30N, R43E, M.D.M. by Dept. of Interior, approved April 27, 1970.

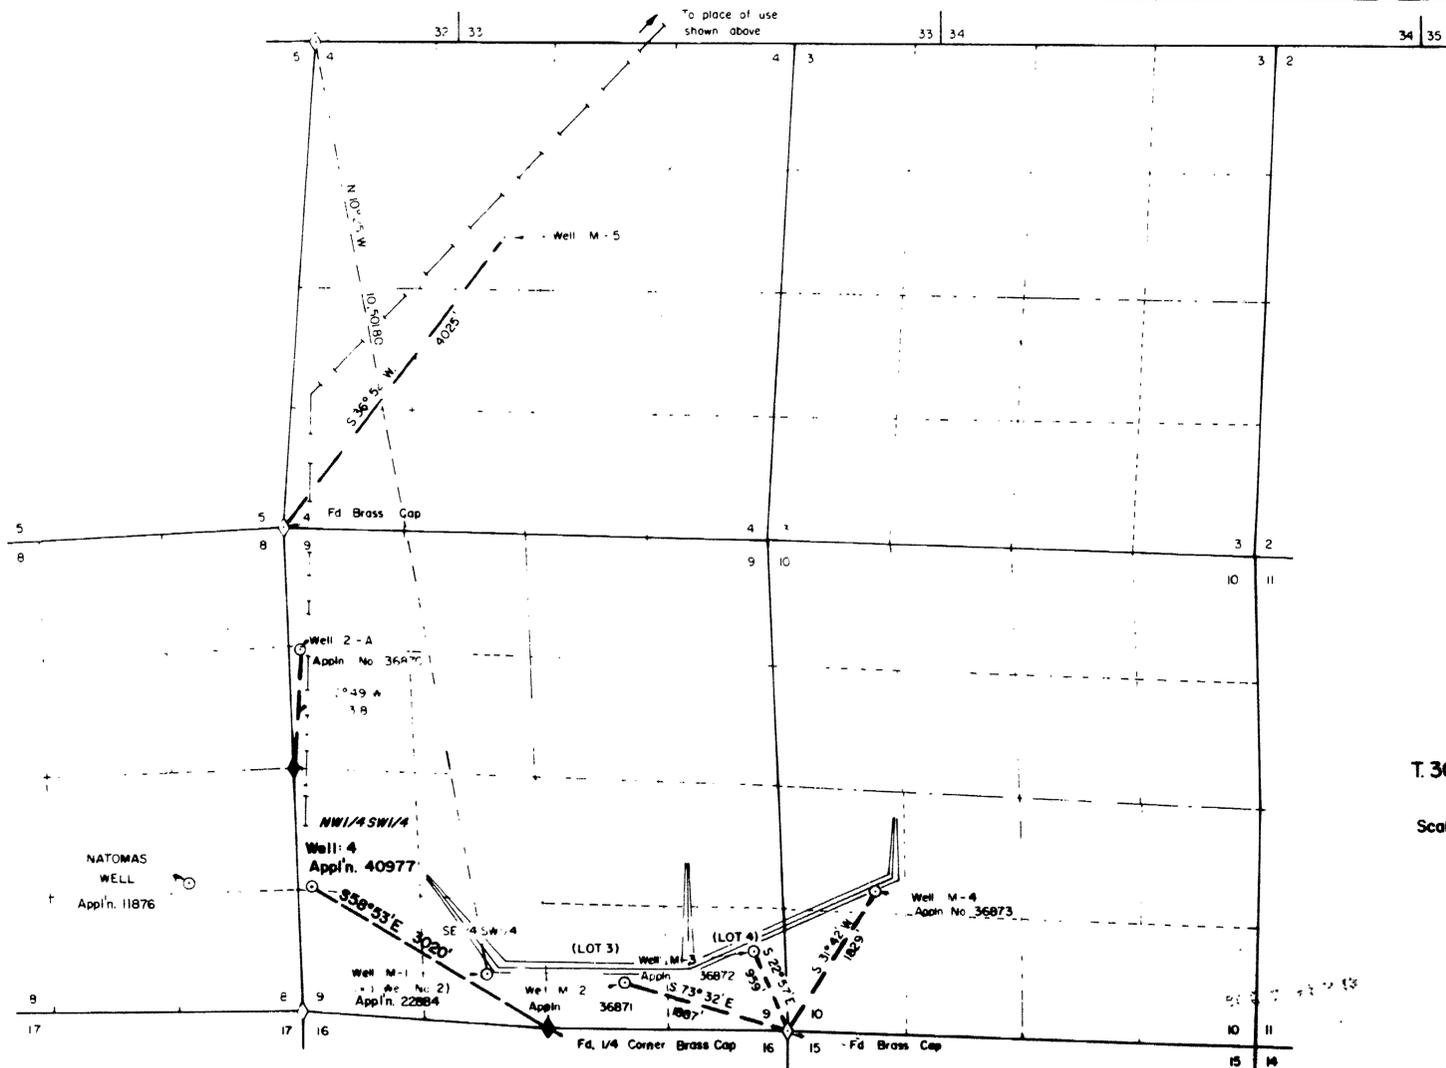

T. 30N., R. 43E.  
M.D.M.  
Scale: 1" = 1000'

FILED  
OCT 9 1980  
STATE ENGINEER'S OFFICE

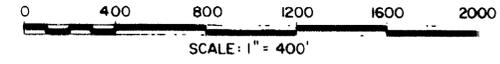

OFFICE  
STATE ENGINEER

NO. BY DATE	REVISION	CHG. APPR.
DRAWN BY D.P./P.N.	APPROVED BY <i>mm</i>	
JOB NO 2186-006	DATE 8/80	

40977

**MAP**  
TO ACCOMPANY APPLICATION TO  
APPROPRIATE WATER  
FOR MINING, MILLING & DOMESTIC PURPOSES  
BY **DUVAL CORPORATION**  
FROM UNDERGROUND SOURCE

**CHILTON ENGINEERING**  
421 COURT STREET  
ELKO, NEVADA

**W80076**

40977