




T.36N., R.40E.  
Section 33  
M.D.B.&M.

SW1/4 Of Section 33

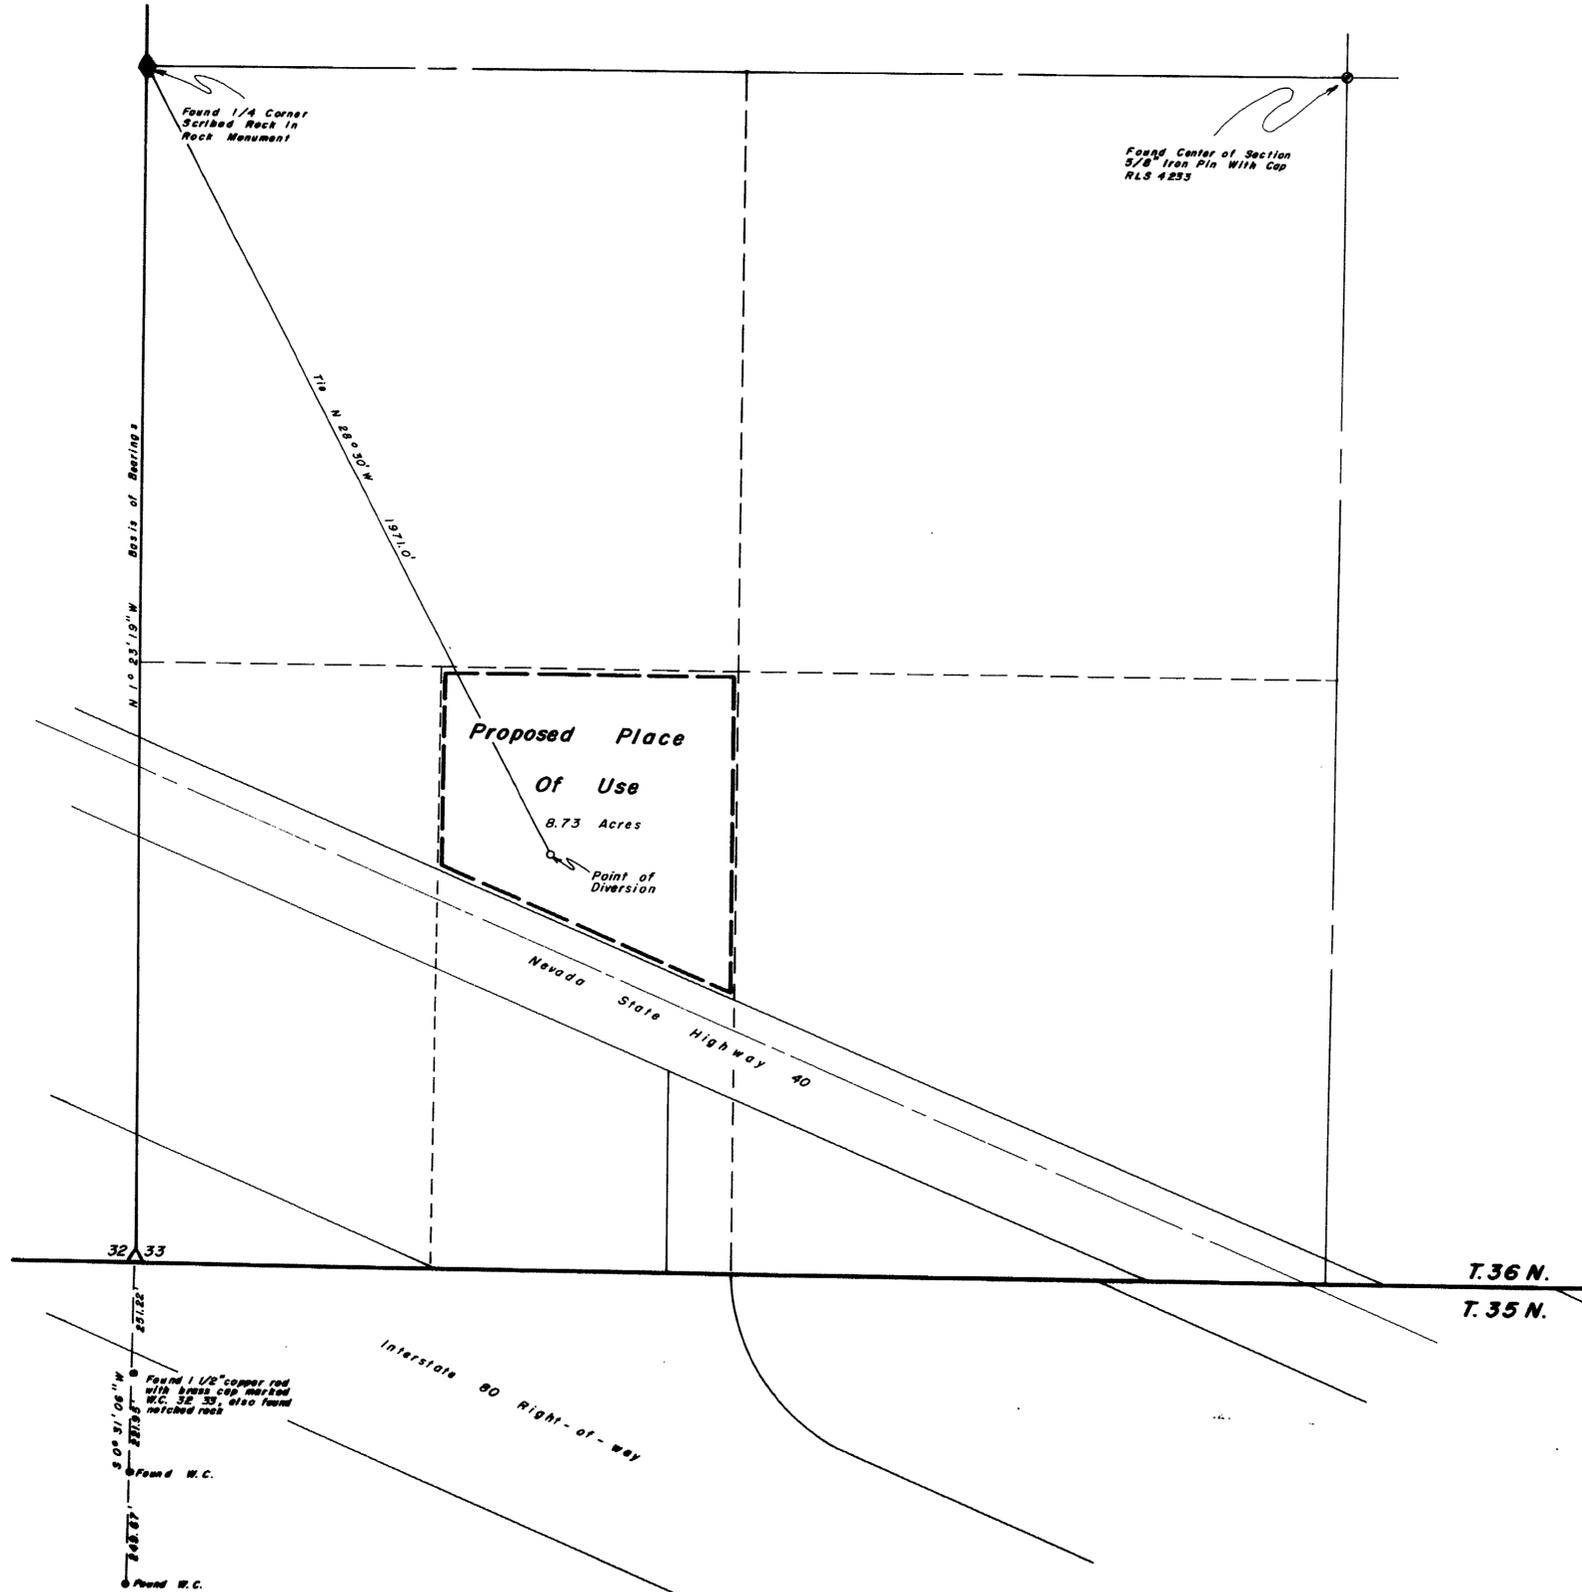

State of Nevada } S.S.  
 County of Humboldt }  
 I, Robert N. Caldwell, being first duly sworn, depose and say that this map, consisting of one sheets, has been correctly drawn from field notes of a survey made by me during March, 1980, that it truly and correctly represents the location and extent of the works used to divert water from underground in Humboldt County by Kenneth Barter & Bonnie Dadrill Goodness, Peter Joseph, Jr. & Marilyn Elaine Goodness for quasi-municipal & commercial purposes, that the proposed point of diversion, the approximate location and size of the diverting channel, all reservoirs or basins, the locations and names of all other works which will cross or connect with the proposed works, and the boundary of all lands, showing by 40-acre subdivisions the areas proposed to be irrigated, are fully and correctly designated thereon.



Subscribed and sworn to before me this 2nd day of April 19 80.

*Robert N. Caldwell*  
 ROYAL L. CALDWELL  
 Notary Public - State of Nevada  
 Humboldt County  
 My Commission expires Mar. 6, 1981

CERTIFICATE NO. 1013 ISSUED 7/5/84



OFFICE  
 STATE ENGINEER  
 1980 APR 3 PM 2:31

Desert-Mountain Surveying Company  
 510 Malarkey Street  
 Winnemucca, Nevada

Map To Accompany Application  
 To Appropriate Water From Underground  
 By  
 Kenneth Barter & Bonnie Dadrill Goodness,  
 Peter Joseph, Jr. & Marilyn Elaine Goodness  
 For Quasi-Municipal & Commercial Purposes