

STATE OF NEVADA } ss.
 COUNTY OF NYE }



I, KENNETH HESKEW, BEING FIRST DULY SWORN DEPOSE AND SAY THAT THIS MAP CONSISTING OF ONE SHEET, HAS BEEN CORRECTLY DRAWN TO THE DESIGNATED SCALE FROM FIELD NOTES OF A SURVEY MADE ON MARCH 17th, 1980, THAT IT, TRULY AND CORRECTLY REPRESENTS THE PROPOSED LOCATION AND EXTENT OF THE WORKS TO DIVERT WATER FROM CLOVERDALE CREEK, IN NYE COUNTY, NEVADA, BY WALLACE BIRD, FOR IRRIGATION AND DOMESTIC PURPOSES. THAT THE POINT OF DIVERSION, THE APPROXIMATE LOCATION AND SIZE OF THE DIVERTING CHANNEL, ALL RESERVOIRS OR BASINS, THE LOCATION AND NAMES OF ALL OTHER WORKS WHICH WILL CROSS OR CONNECT WITH PROPOSED WORKS, AND THE BOUNDARY OF ALL LANDS SHOWING THE AREAS PROPOSED TO BE IRRIGATED, ARE FULLY AND CORRECTLY DESIGNATED THERE ON.

Kenneth S. Heskew
 STATE WATER RIGHT SURVEYOR

Subscribed and sworn to before me this 1st day of May, 1980

James E. Hogan, County Clerk
 Notary Public in and for NYE COUNTY, NEVADA

(UNSURVEYED)
 T.9N., R.40E. SEC. 5
 T.9N., R.40E. SEC. 6

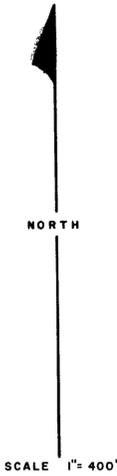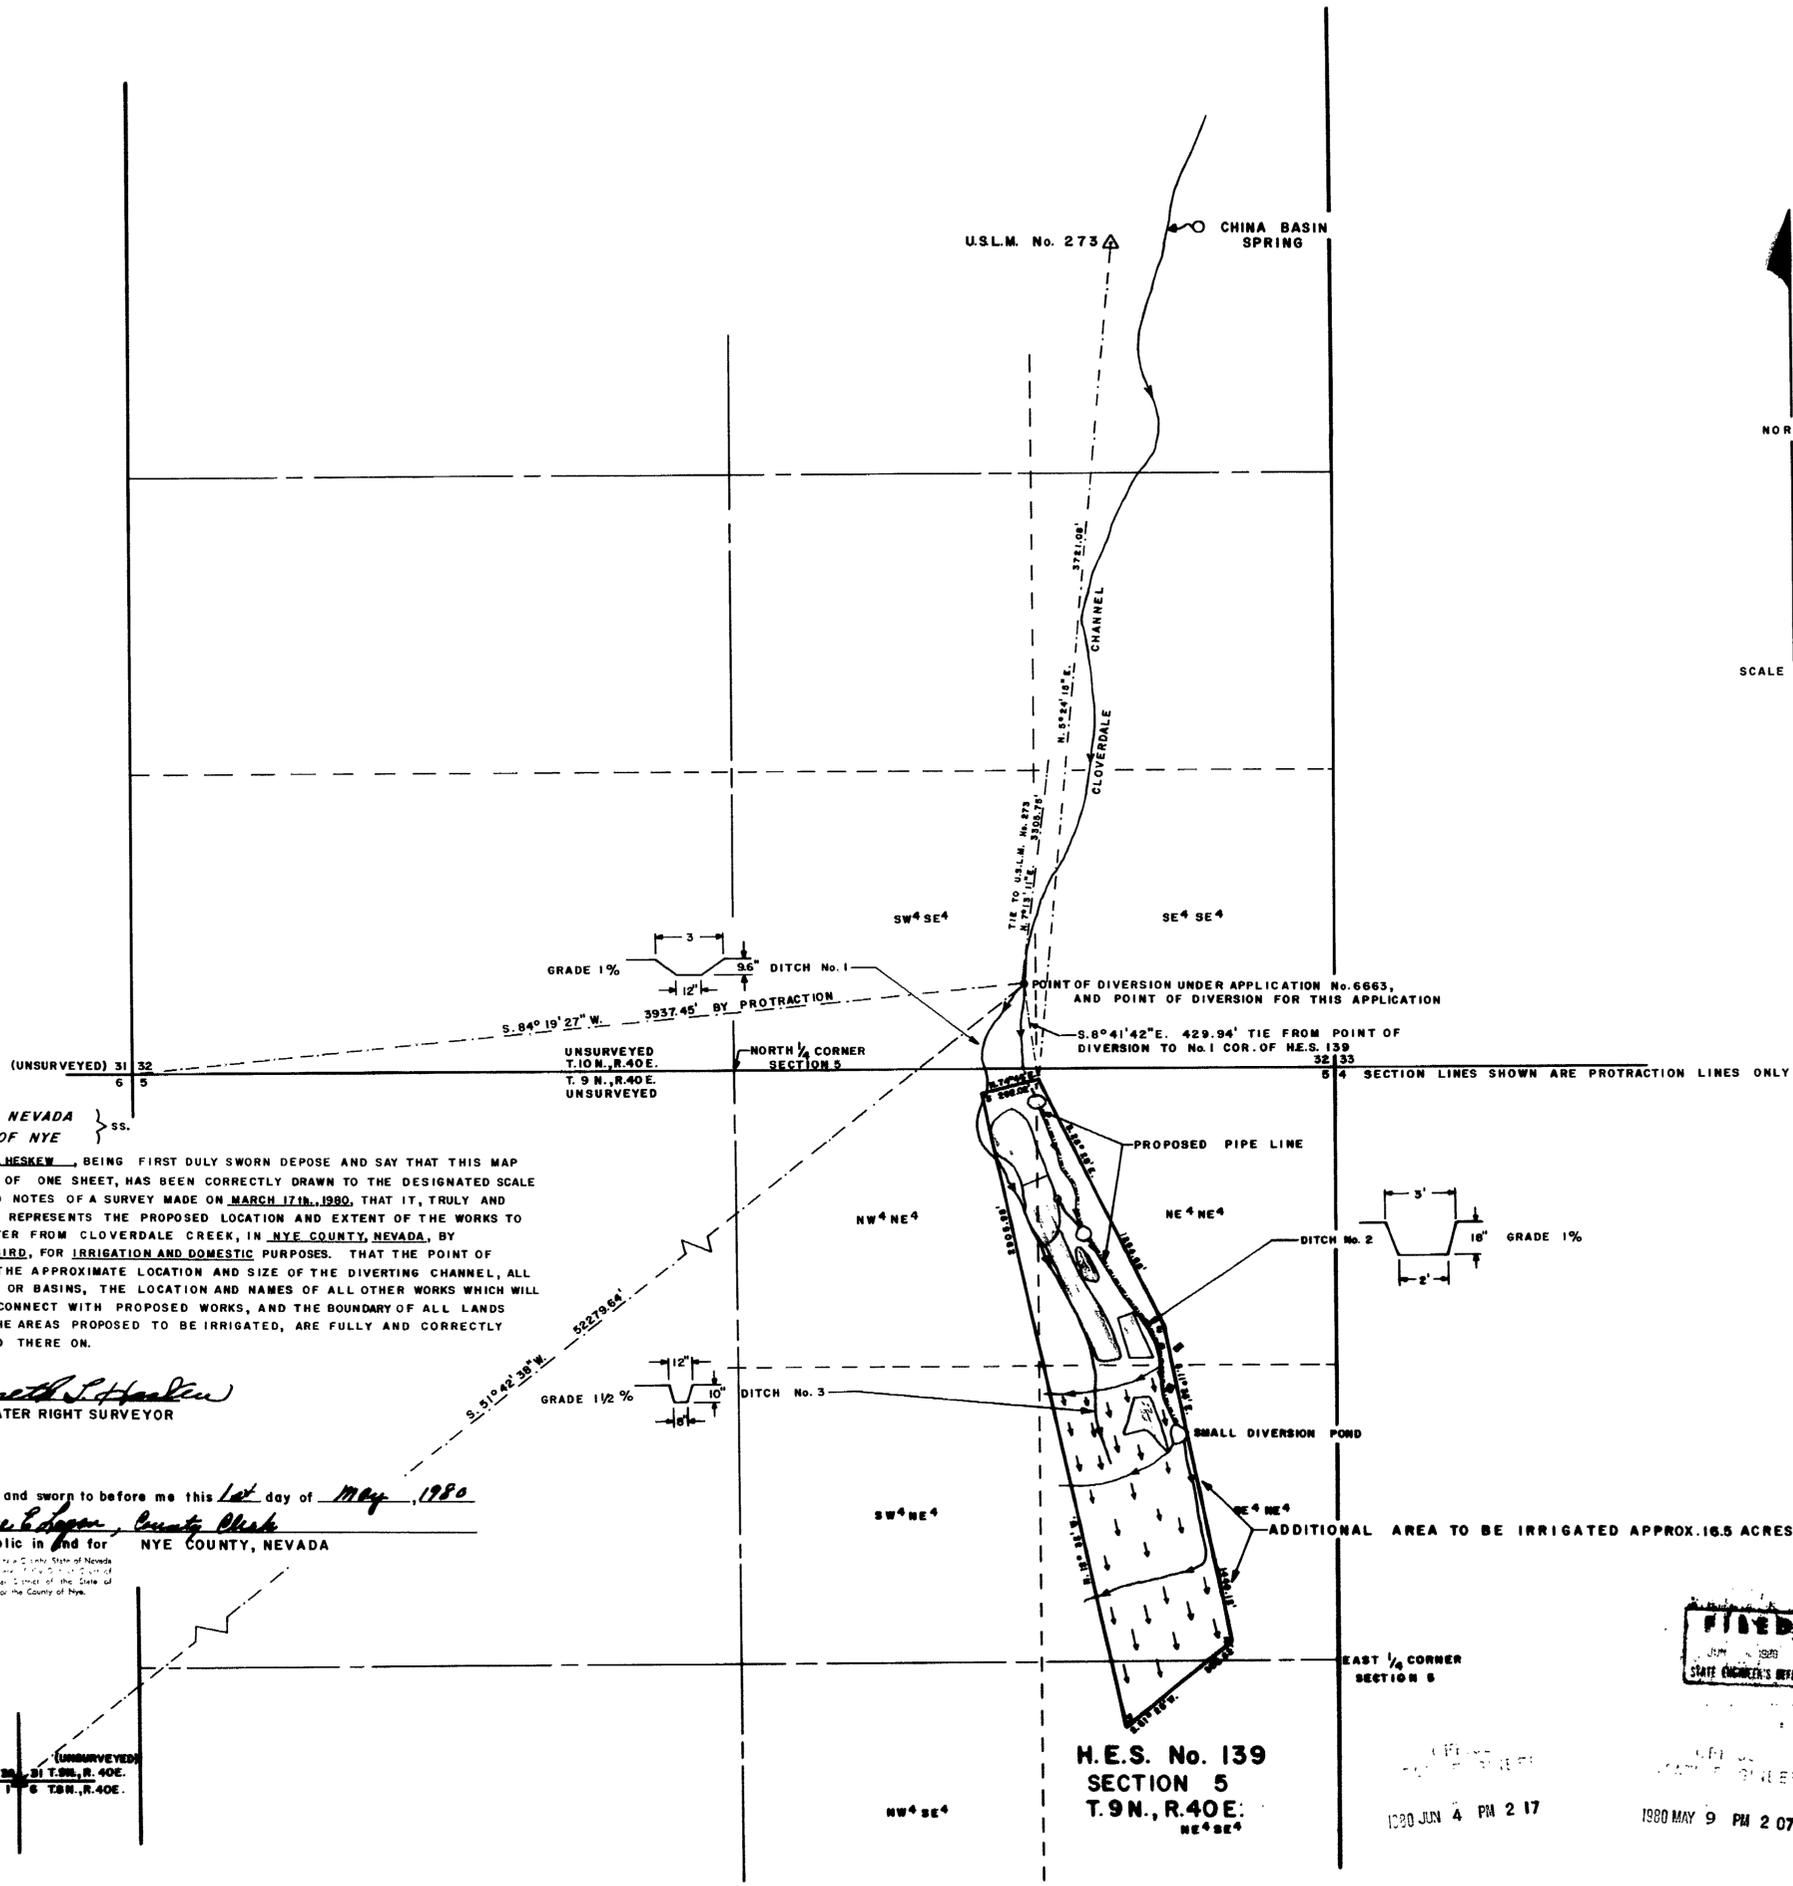

LEGEND
 SHADED AREAS ARE AREAS NOW UNDER IRRIGATION, UNDER APPLICATION No. 6663.
 - - - - - PROPOSED PIPE LINE
 1/2" IN. SECTION LINES
 FOUND SECTION CORNER, NW COR. SEC. 6, T.9N., R.40E.

BASIS OF BEARINGS
 BEARING AS REPORTED BETWEEN CORNER 4 & CORNER 5 OF H.E.S. No. 139, N. 12° 32' W. 2905.98'
 SCALE 1" = 400'

FILED
 JUN 4 1980
 STATE ENGINEER'S OFFICE

41128

MAP TO ACCOMPANY APPLICATION TO APPROPRIATE WATER BY WALLACE & ALTA BIRD FOR IRRIGATION AND DOMESTIC PURPOSES, FROM THE CLOVERDALE CHANNEL, SEC. 5, T.9N., R.40E., M.D.B.&M., NYE COUNTY, NEVADA

1980 JUN 4 PM 2 17
 1980 MAY 9 PM 2 07