
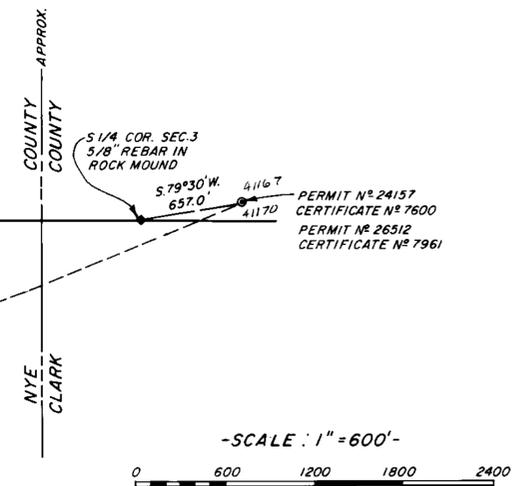


SECTIONS 8, 9, 16 & 17, T.21S., R.54E., M.D.B. & M. NYE COUNTY, NEVADA

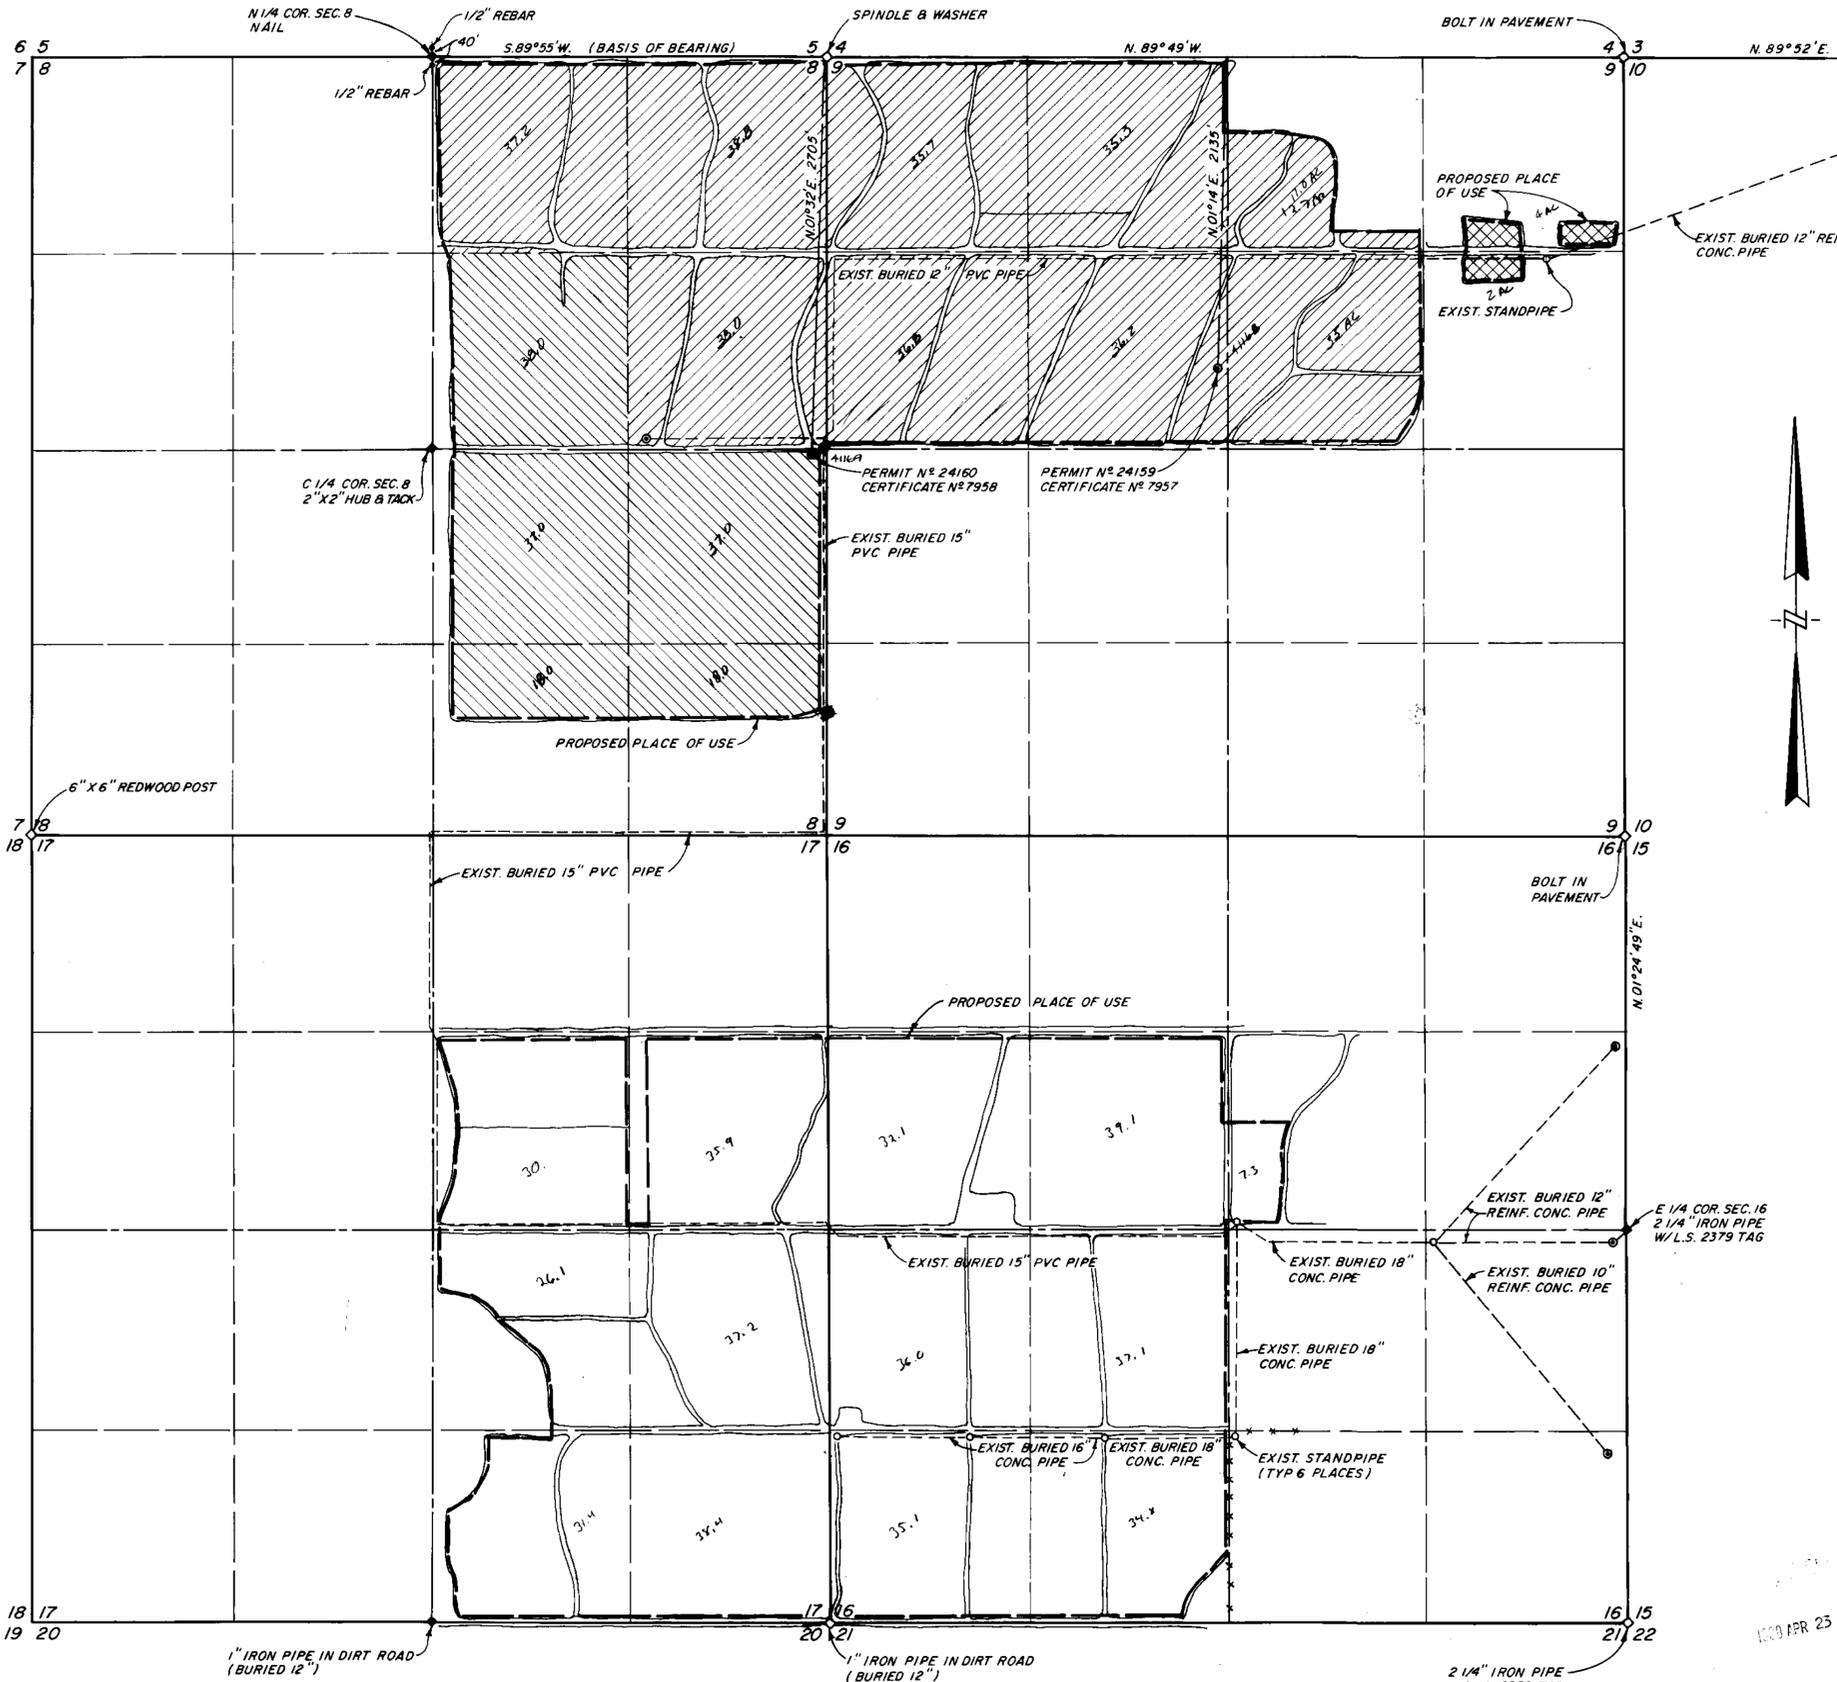

- LEGEND-**
- PROPOSED PLACES OF USE
 - EXISTING PLACE OF USE PERMIT N° 24157 (7600) ⇒ 7.2 AF/AC
 - EXISTING PLACES OF USE PERMIT N° 26512 (7961)
 - EXISTING PLACE OF USE PERMIT N° 24159 (7957) PERMIT N° 24160 (7958)
 - EXISTING POINT OF DIVERSION

- NOTE -
BASIS OF BEARING: S. 89° 55' W., BEING THE NORTH LINE OF THE N.E. 1/4 OF SECTION 8, T.21S., R.54E., M.D.B. & M. AS SHOWN IN PLAT OF SURVEY BY THE SURVEYOR GENERAL'S OFFICE, DATED JULY 14, 1882.

STATE OF NEVADA }
COUNTY OF CLARK } SS

I, JAMES T. ANSPACH, BEING FIRST DULY SWORN, DEPOSE AND SAY THAT THIS MAP, CONSISTING OF ONE SHEET, HAS BEEN CORRECTLY DRAWN TO THE DESIGNATED SCALE FROM FIELD NOTES OF A SURVEY MADE UNDER MY SUPERVISION AND DIRECTION ON THE 7TH DAY OF APRIL, 1980, THAT IT TRULY AND CORRECTLY REPRESENTS THE PROPOSED LOCATION AND EXTENT OF THE WORKS USED TO DIVERT WATER FROM PAHRUMP ARTESIAN BASIN IN NYE AND CLARK COUNTY BY TIM HAFEN RANCHES, INC. FOR IRRIGATION AND DOMESTIC USE AND THAT THE BOUNDARIES OF THE LANDS EMBODIED IN THE TRACT OWNED OR CONTROLLED BY THE APPLICANT AND UPON WHICH IT IS PROPOSED TO USE THE WATER APPLIED FOR ARE FULLY AND CORRECTLY DESIGNATED THEREON.

James T. Anspach
STATE WATER RIGHT SURVEYOR N° 563

SUBSCRIBED AND SWORN TO BEFORE ME THIS 18TH DAY OF April, 1980
Phyllis J. Knight
NOTARY PUBLIC IN AND FOR CLARK COUNTY, NEVADA
MY COMMISSION EXPIRES June 20, 1980

41167 ✓
41168 ✓
41169 ✓
41170 ✓

APR 23 PM 2 08

FILED
AUG 20 1980
STATE ENGINEER

**MAP TO ACCOMPANY APPLICATION
FOR
CHANGE IN PLACE OF USE
OF
PERMITS N° 24157 (7600), 24159 (7957),
24160 (7958) AND 26512 (7961)
BY
TIM HAFEN RANCHES, INC.
FROM
PAHRUMP ARTESIAN BASIN
NYE AND CLARK COUNTY, NEVADA**