


T.43 N., R.27 E.
M.D.B. & M.

T.44 N.
T.43 N.

T.44 N.
T.43 N.

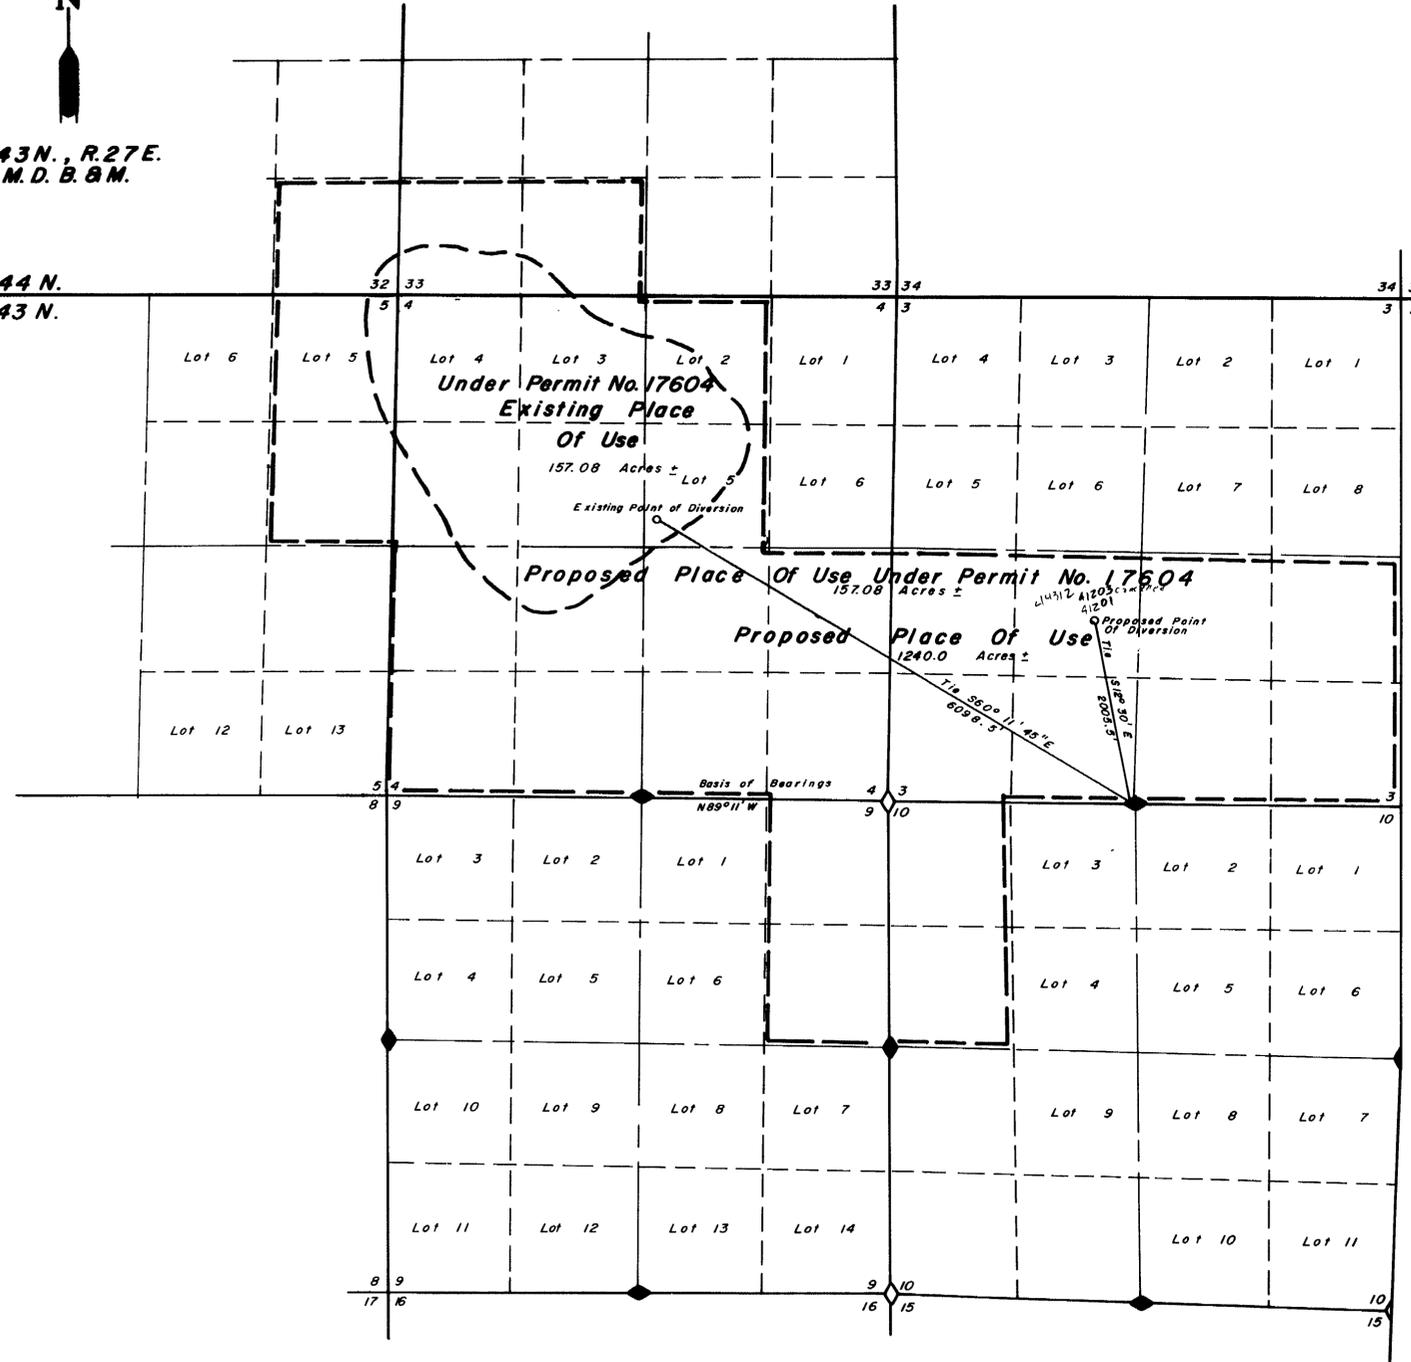


NOTES:
 ◊ Indicates section corner found BLM brass cap
 ● Indicates 1/4 corner found BLM brass cap

State of Nevada } S.S.
 County of Humboldt }
 I, Robert N. Caldwell, being first duly sworn, depose and say that this map, consisting of one sheets, has been correctly drawn from field notes of a survey made by me during April, 1980, that it truly and correctly represents the location and extent of the works used to divert water from underground in Humboldt County by R.D.D., Inc. for irrigation purposes, that the proposed point of diversion, the approximate location and size of the diverting channel, all reservoirs or basins, the locations and names of all other works which will cross or connect with the proposed works, and the boundary of all lands, showing by 40-acre subdivisions the areas proposed to be irrigated, are fully and correctly shown thereon.



Subscribed and sworn to before me this 25th day of April 19 80.

Robyn Gardner
 NORTH L. CALDWELL
 Notary Public, State of Nevada
 Humboldt County
 My commission expires Mar 6, 1988

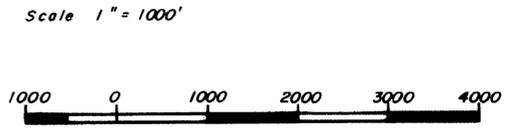

FILED
 APR 29 AM 2 21
 STATE ENGINEER'S OFFICE

Desert-Mountain Surveying Company
 510 Malarkey Street
 Winnemucca, Nevada 89445

Map To Accompany Application To Change
 The Place Of Use And The Point Of
 Diversion Under Permit Number 17604,
 Ct. No. 5176, And Application To Appropriate
 Water From Underground
 By R.D.D., Inc.
 For Irrigation Purposes

44312 41201