


STATE OF NEVADA }
COUNTY OF CLARK } SS

I, WARREN L. JAUBERT, BEING FIRST DULY SWORN, DEPOSE AND SAY THAT THIS MAP, CONSISTING OF ONE SHEET, HAS BEEN CORRECTLY DRAWN TO THE DESIGNATED SCALE FROM FIELD NOTES OF A SURVEY MADE BY ME ON APRIL 24, 1980; THAT IT TRULY AND CORRECTLY REPRESENTS THE PROPOSED LOCATION AND EXTENT OF THE WORKS USED TO DIVERT WATER FROM AN UNDERGROUND SOURCE IN LINCOLN COUNTY, BY ROBERT BISHOP, FOR A RESTAURANT AND BAR (60 PERSONS), THAT THE PROPOSED POINT OF DIVERSION IS FULLY AND CORRECTLY DESIGNATED HEREON.

Warren L. Jaubert
STATE WATER RIGHT SURVEYOR NO 326
WARREN L. JAUBERT

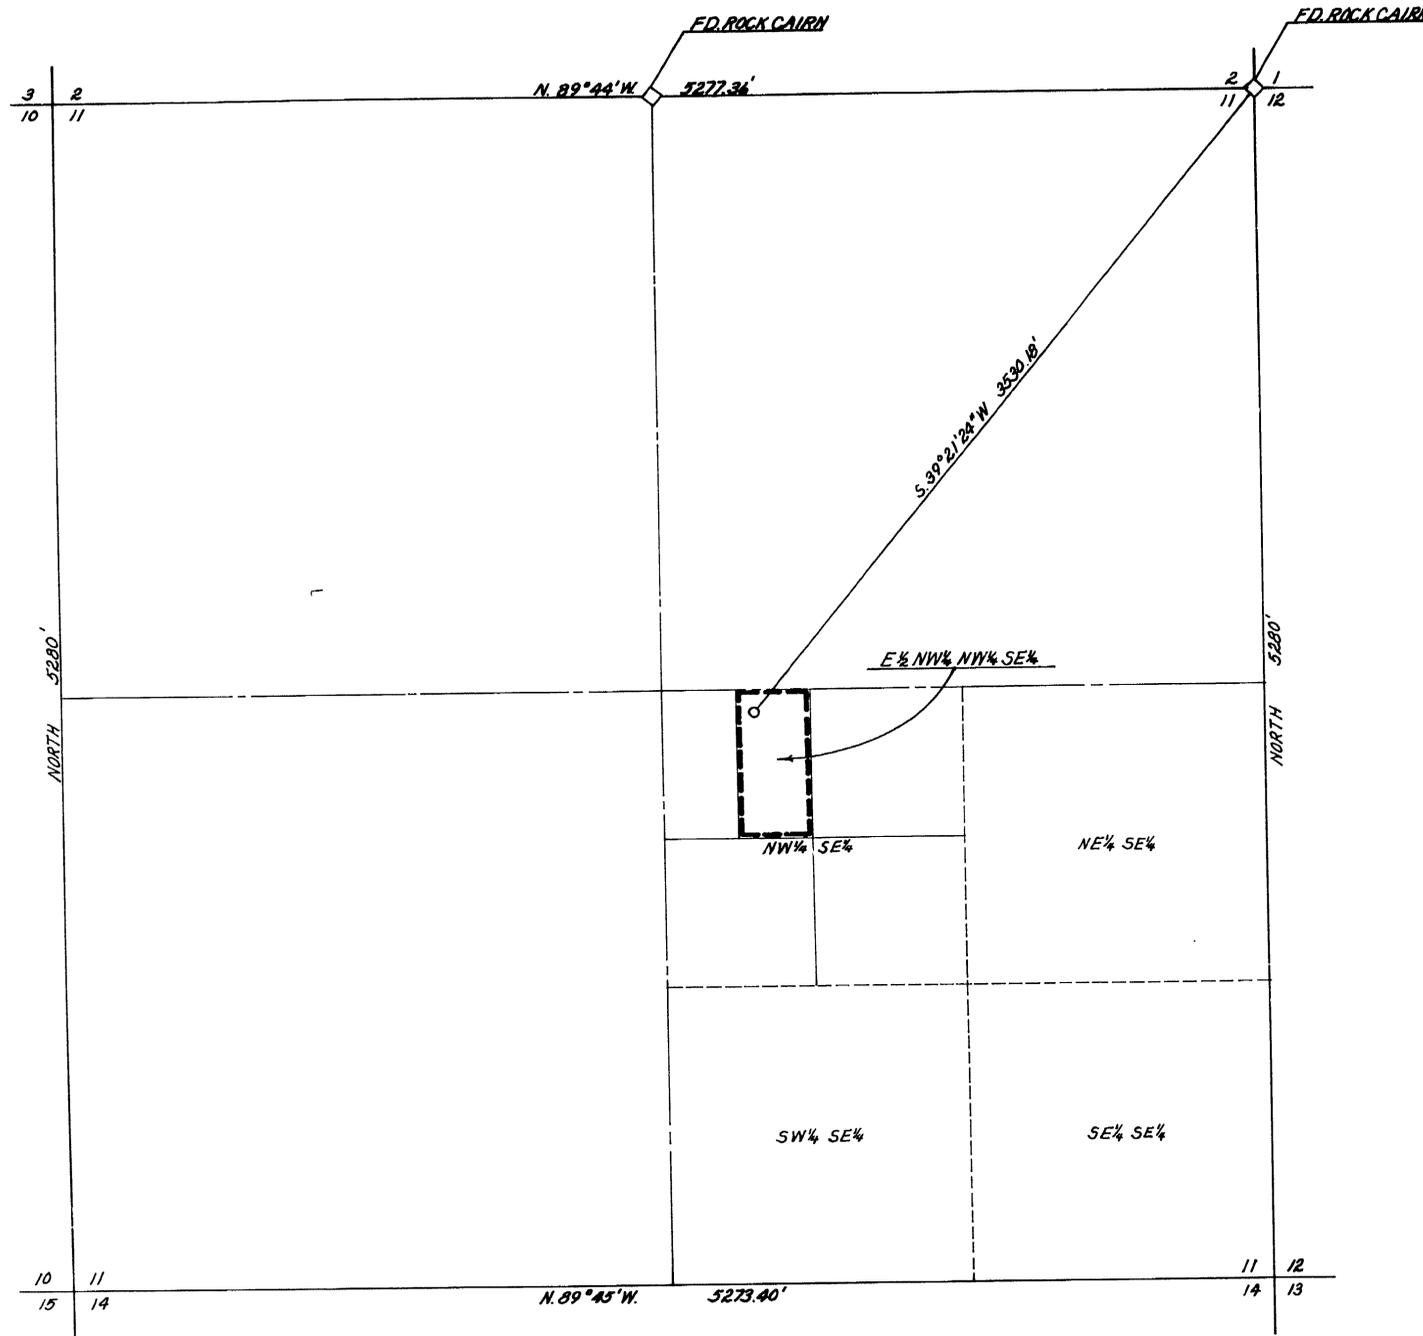


SUBSCRIBED AND SWORN TO ME, REBECCA L. REBENTISCH, THIS 5TH DAY OF MAY, 1980.

NOTARY PUBLIC IN AND FOR CLARK COUNTY, NEVADA.

MY COMMISSION EXPIRES: 8-4-82


Rebecca L. Rebentisch
NOTARY PUBLIC IN AND FOR SAID COUNTY & STATE
REBECCA L. REBENTISCH

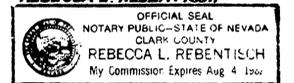


BASIS OF BEARINGS

THE NORTH LINE OF SECTION 11, TOWNSHIP 5 SOUTH, RANGE 60 EAST, SHOWN AS N. 89° 44' W. ON DEPENDENT RESURVEY BY UNITED STATES DEPARTMENT OF INTERIOR BUREAU OF LAND MANAGEMENT ON DEC. 14, 1964.

SECTION 11, TOWNSHIP 5 SOUTH, RANGE 60 EAST
LINCOLN COUNTY, NEVADA

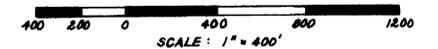

1980 MAY 15 AM 10 28

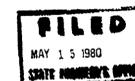

MAP TO ACCOMPANY
APPLICATION TO APPROPRIATE WATER
FOR
RESTAURANT AND BAR (60 PERSONS)

BY: ROBERT BISHOP
FROM AN UNDERGROUND SOURCE IN LINCOLN COUNTY

41364