





STATE OF
COUNTY OF

I, Bruce L. Rice, being first duly sworn, depose and say that this map, consisting of one sheet, has been correctly drawn to the designated scale from field notes of a survey made by me, between the 28 day of May, and the 30 day of May, 1980; that it truly and correctly represents the proposed location and extent of the works used to divert water from an unnamed mine tunnel in Lyon County by Estrella Cattle Company for stockwatering purposes. That the proposed point of diversion, the approximate location and size of the diverting channel or other conduit, the place and manner of use, and the location and names of all other works or streams which are crossed by, or connected with the said works, are fully and correctly designated thereon.

Bruce L. Rice
State Water Right Surveyor

Subscribed and sworn to before me
this 13 day of June, 1980
Notary Public in and for Carson City County, Nevada

Esther Newby

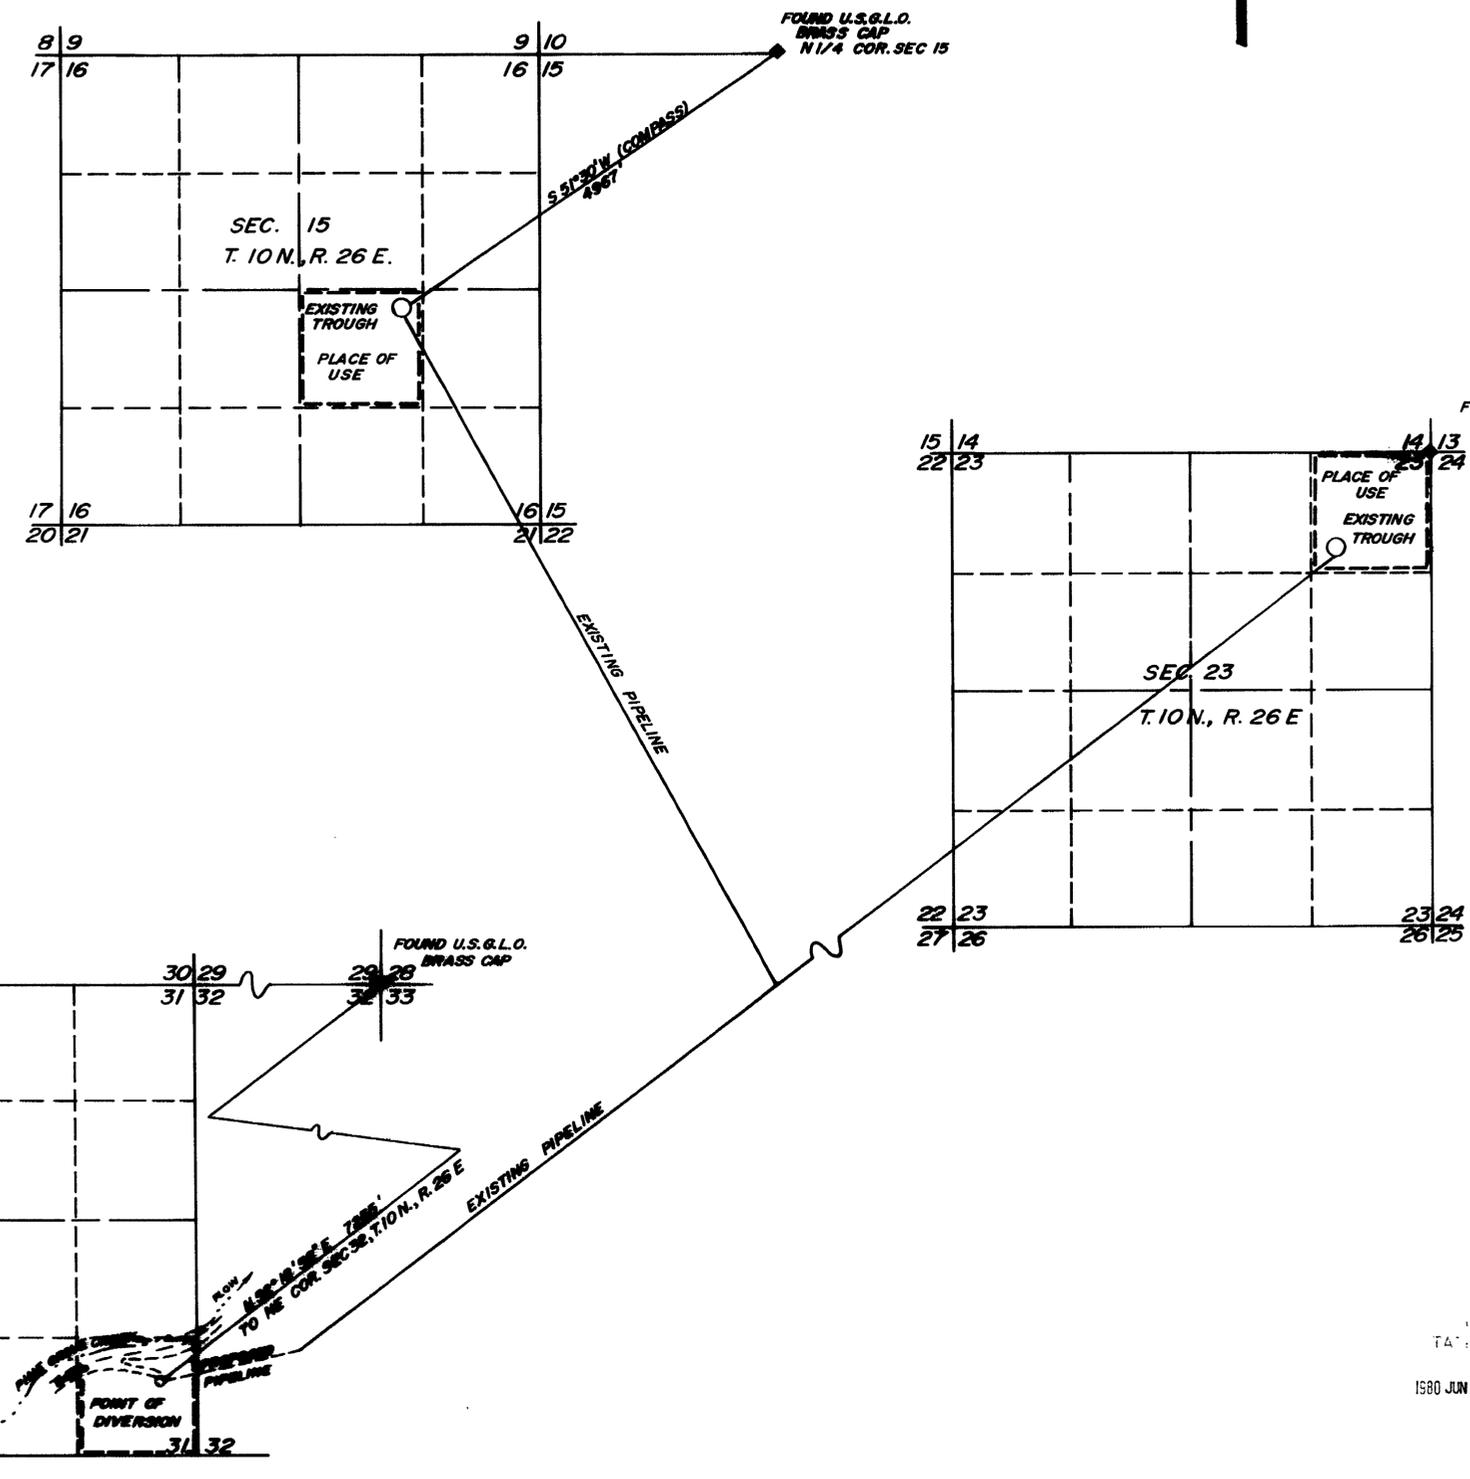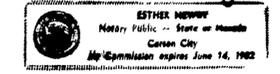


BASIS OF BEARING:
SOLAR OBSERVATION MAY 30, 1980

SCALE: 1" = 1000'



FILED
TAYLOR

1980 JUN 13 PM 3 47

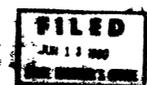

MAP
TO ACCOMPANY APPLICATION 41377
TO APPROPRIATE WATER
FROM: AN UNNAMED MINE TUNNEL
FOR: STOCKWATERING PURPOSES
BY: ESTRELLA CATTLE COMPANY

41377