
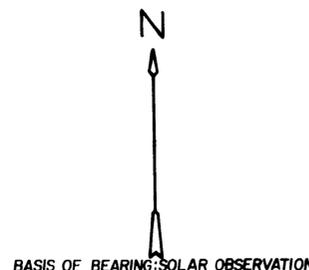


T6S,R61E,MDB & M.

R60E
R61E

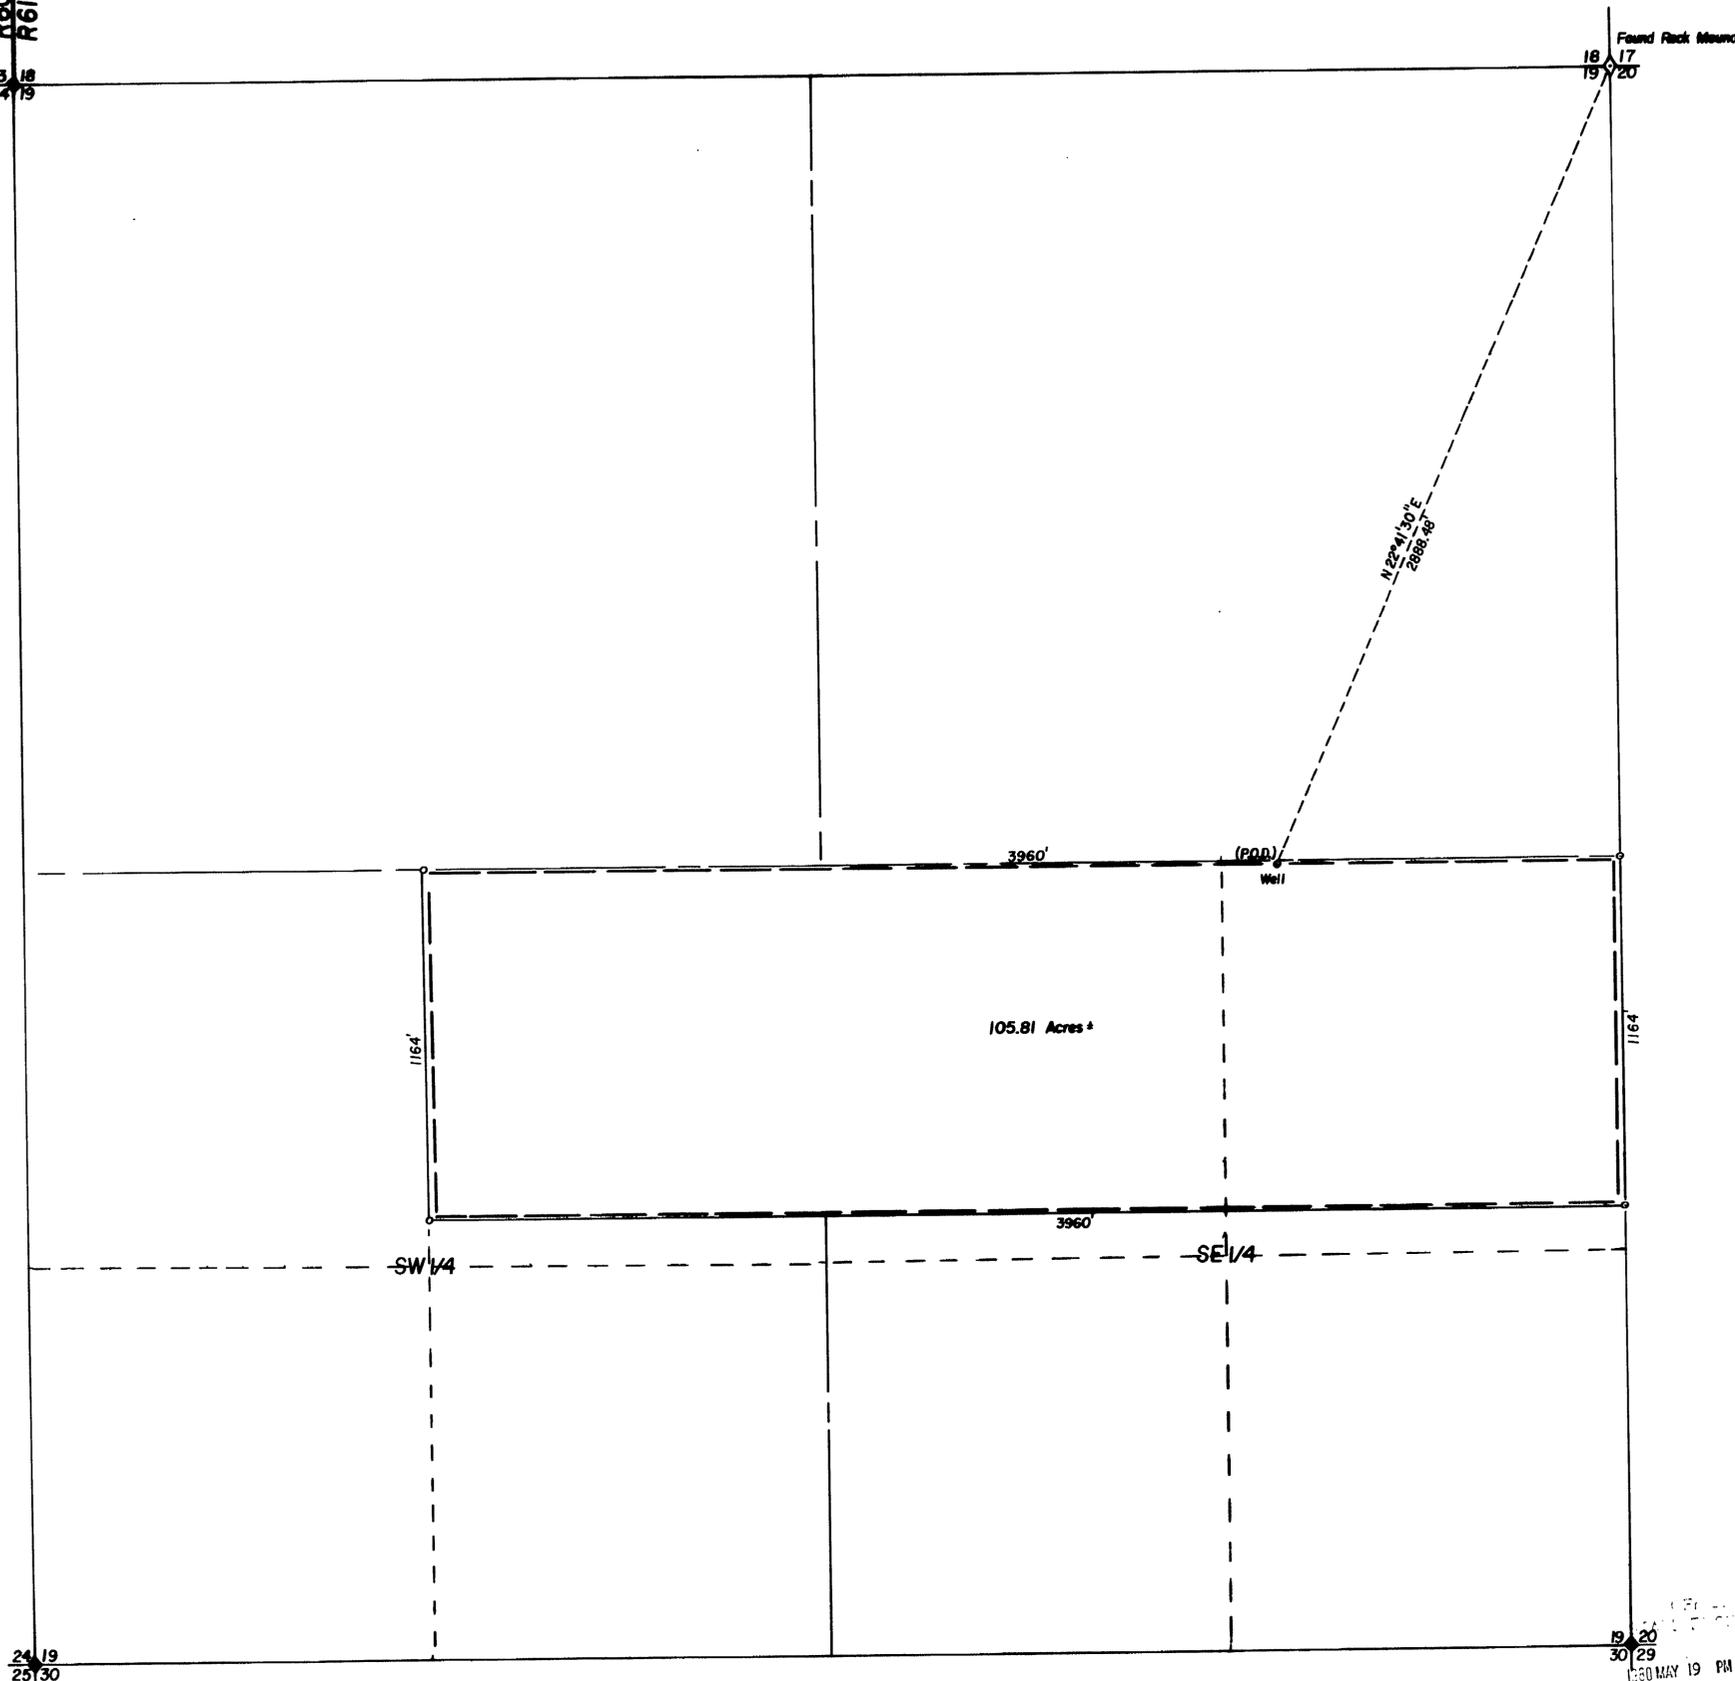

SURVEYOR'S STATEMENT

STATE OF NEVADA }
COUNTY OF LINCOLN } SS.


I, PHILIP C. HULSE, being first duly sworn, depose and say that this map, consisting of one sheet, has been correctly drawn to the designated scale from field notes of a survey made by me on April 25th, 1980; that it truly and correctly represents the proposed location and extent of the works used to divert water from an underground source in Lincoln County, Nevada, by Thomas & Lois Steele for Irrigation & Domestic. Place of use being 40 acre subdivisions shown by heavy dashed lines

Philip C. Hulse
State Water Right Surveyor

Subscribed and sworn to before me this 30th day of April 30, 1980.

Notary Public in and for Lincoln County, Nevada.

Daniel A. [Signature]
DANIEL A. [Name]
Notary Public
My Appointment Expires [Date]

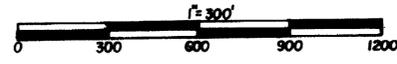

MAP TO ACCOMPANY
APPLICATION TO APPROPRIATE
WATER FOR Irrigation & Domestic
BY THOMAS & LOIS STEELE
FROM UNDERGROUND SOURCES

FILED
MAY 19 1980
LINCOLN COUNTY, NEVADA

LINCOLN COUNTY

FILED
MAY 19 1980
STATE ENGINEER'S OFFICE

PHILIP C. HULSE Land and Water Right Surveyor

4/1393