




NORTH

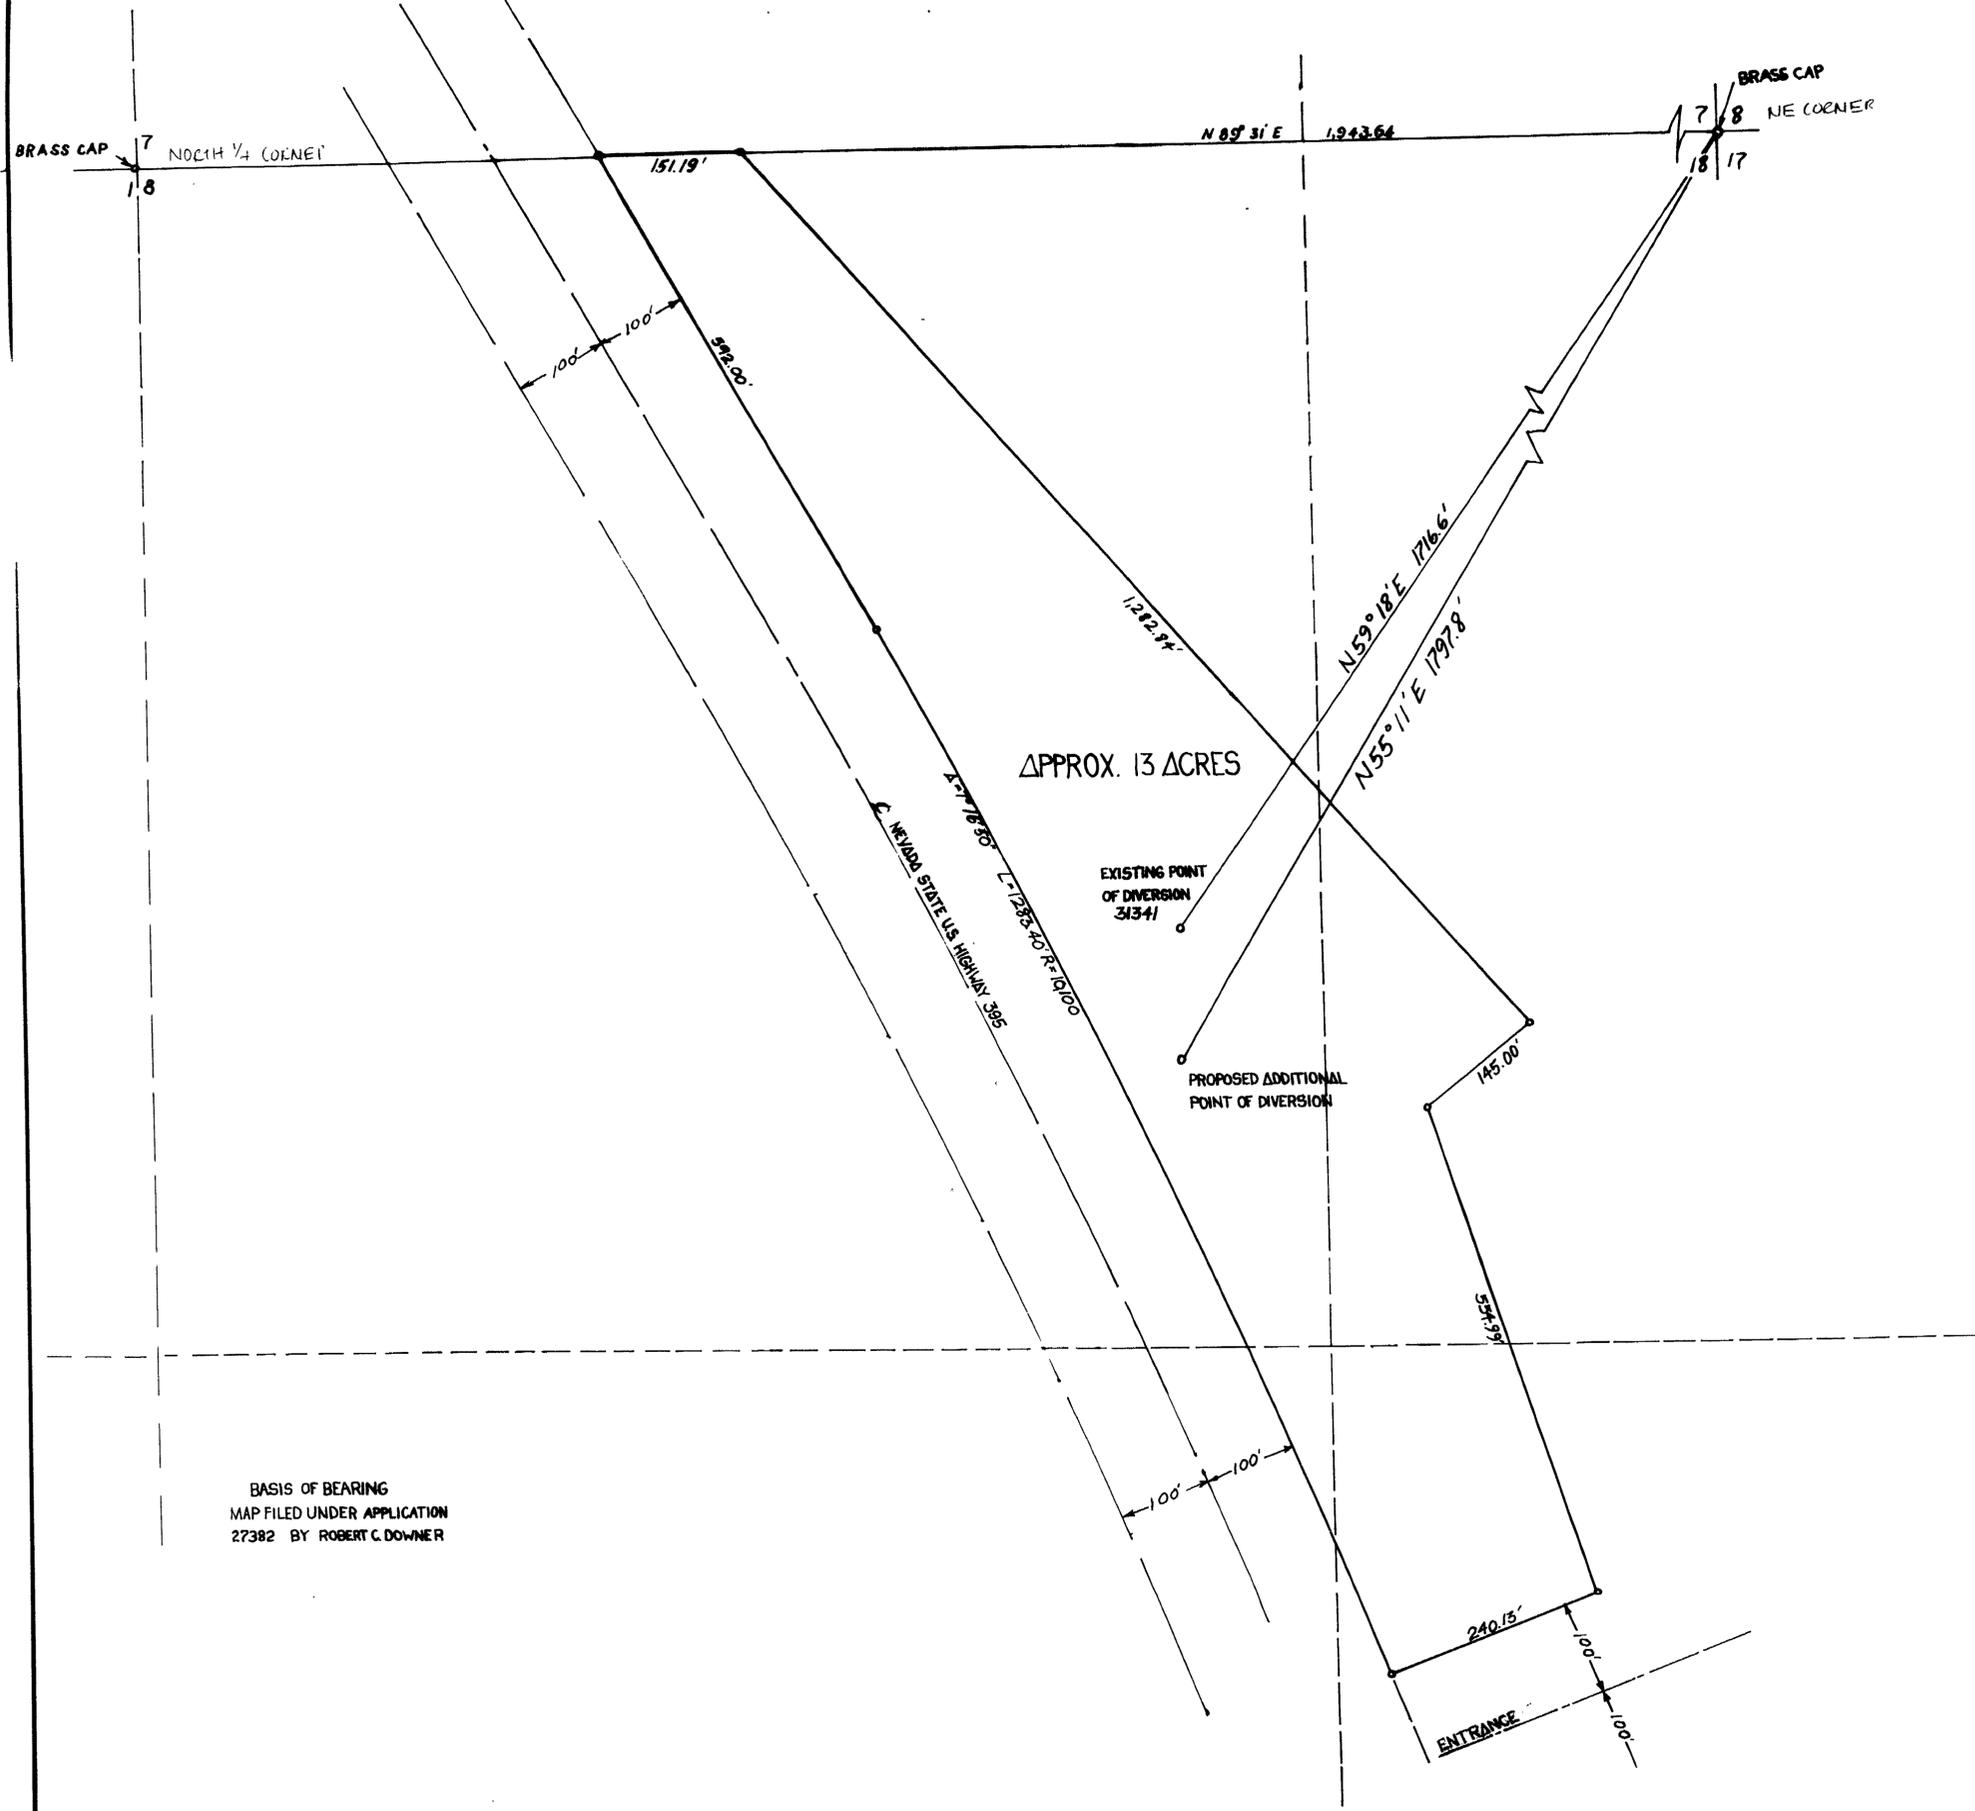

BASIS OF BEARING
 MAP FILED UNDER APPLICATION
 27382 BY ROBERT C. DOWNER


STATE OF NEVADA
 SS
 CARSON CITY

I, BRUCE R. SCOTT, BEING FIRST DULY SWORN, DEPOSE AND SAY THAT THIS MAP, CONSISTING OF (1) SHEET, HAS BEEN CORRECTLY DRAWN TO THE DESIGNATED SCALE, FROM RECORD INFORMATION AND MAPS ON FILE WITH THE DIVISION OF WATER RESOURCES ON THE 19th DAY OF MAY, 1980; THAT IT TRULY AND CORRECTLY REPRESENTS THE PROPOSED LOCATION AND EXTENT OF THE WORKS USED TO DIVERT WATER FROM AN UNDERGROUND SOURCE IN DOUGLAS COUNTY BY MARTIN AND MARGARET MOOSBERG AND DALE MOOSBERG FOR QUASI-MUNICIPAL PURPOSES; THAT THE PROPOSED POINT OF DIVERSION AND THE BOUNDARY OF ALL LANDS; SHOWING BY 40-ACRE SUBDIVISIONS THE AREAS WHERE THE WATER IS TO BE USED; ARE FULLY AND CORRECTLY DESIGNATED HEREON.

Bruce R. Scott
 STATE WATER RIGHTS SURVEYOR NO. 427

SUBSCRIBED AND SWORN TO BEFORE ME THIS
 3rd DAY OF June 1980.
 NOTARY PUBLIC IN AND FOR CARSON CITY,
 NEVADA.


Carol A. Smith

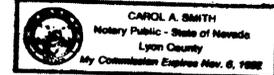

RESOURCE CONCEPTS INC.
 340 North Minnesota Street, Carson City, Nevada 89701 (702) 883-1800

PLANNING · ENGINEERING · ARCHITECTURE

JOB NO. WR #92
 DATE 5/29/80
 REVISED
 DRAWN BY L. DeWitt
 Sheet 1 of 1

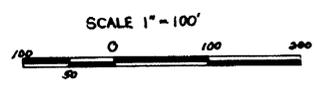

FILED
 JUN 1980
 STATE ENGINEER'S OFFICE

41463

MAP
 TO ACCOMPANY APPLICATION TO APPROPRIATE WATER
 FOR QUASI-MUNICIPAL PURPOSES
 BY
**MARTIN & MARGARET MOOSBERG AND
 DALE MOOSBERG**
 FROM AN UNDERGROUND SOURCE IN DOUGLAS
 COUNTY, NEVADA

PORTION NE 1/4 SECTION 18, T-10-N, R-22-E, M.D.B. & M.

JUN 4 PM 3 41

41463