


I, Alan S. Boyack, being first duly sworn, depose and say that this map, consisting of one sheet, has been correctly drawn to the designated scale from field notes of a survey made under my supervision and direction, between the 7th day of November, and the 8th day of November, 1960; that it truly and correctly represents the proposed location and extent of the works used to divert water from Tierney Creek in Elko County, by Tony & Beulah Testolin Jr. for irrigation purposes. That the proposed point of diversion, the approximate location and size of the diverting channel, all reservoirs or basins, the location and names of all other works which will cross or connect with the proposed works, and the boundary of all lands, showing by 40-acre subdivision, are fully and correctly designated thereon.


Alan S. Boyack
 State Water Right Surveyor No. 258

Subscribed and Sworn to before me this 10th day of Dec., 19 80

Louis L. Russell
 Notary Public in and for Elko County, Nevada

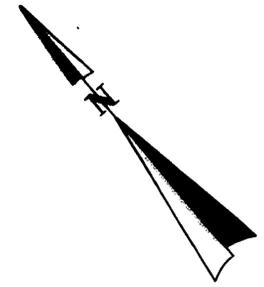

BASIS OF BEARING-G.L.O. PLAT.

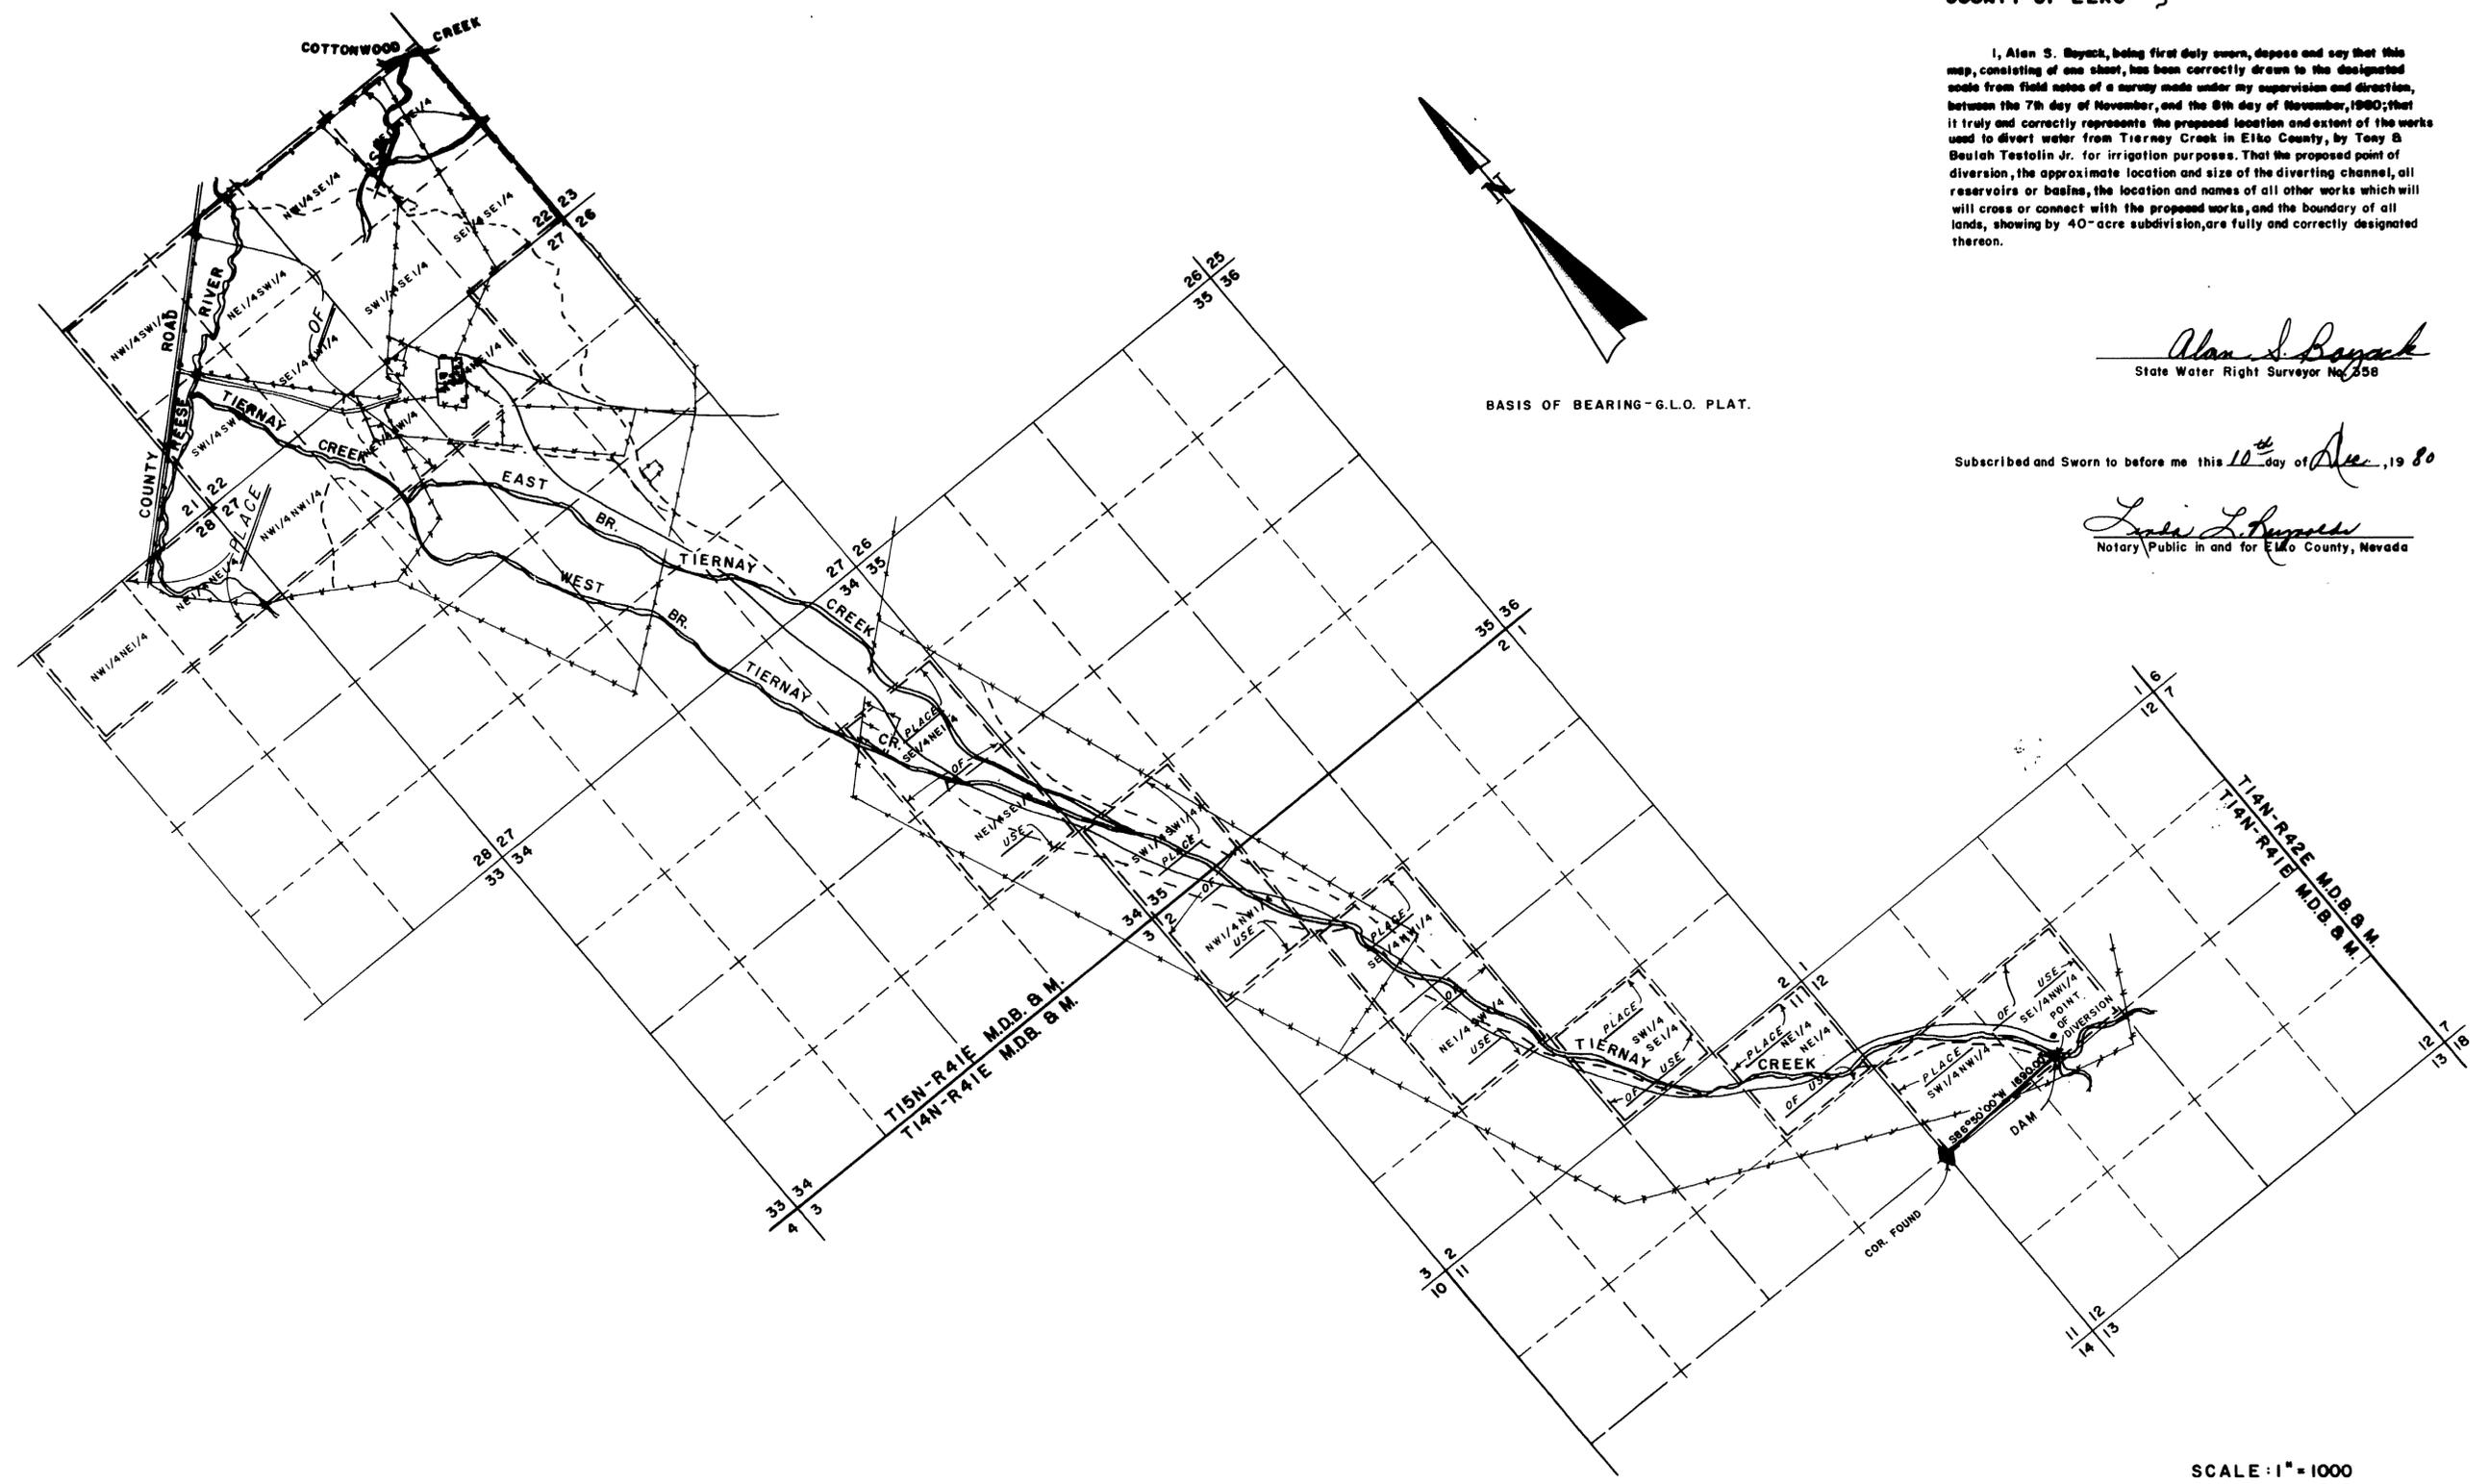

OFFICE
 STATE ENGINEER
 1960 DEC 16 PM 2 07

FILED
 DEC 16 1960
 STATE ENGINEER'S OFFICE

MAP
 TO ACCOMPANY APPLICATION TO APPROPRIATE
 WATER FOR
 IRRIGATION
 BY
 TONY & BEULAH TESTOLIN Jr.
 FROM TIERNEY CREEK
 BOYACK SURVEYING ELKO, NEVADA **W-80060**

41552