
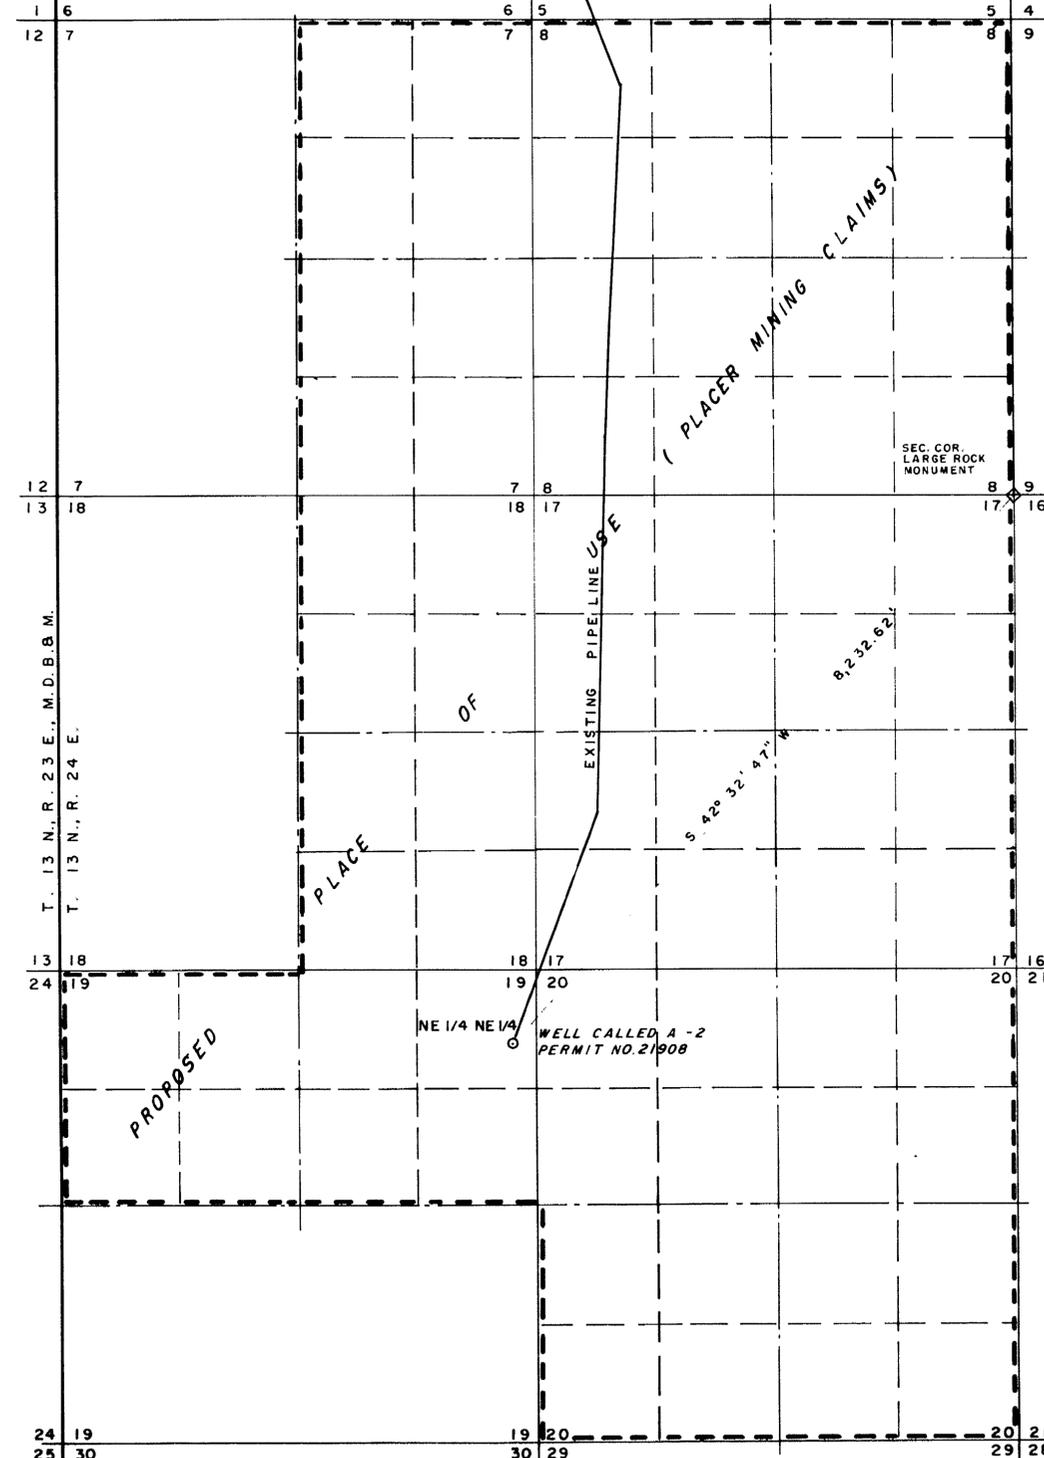
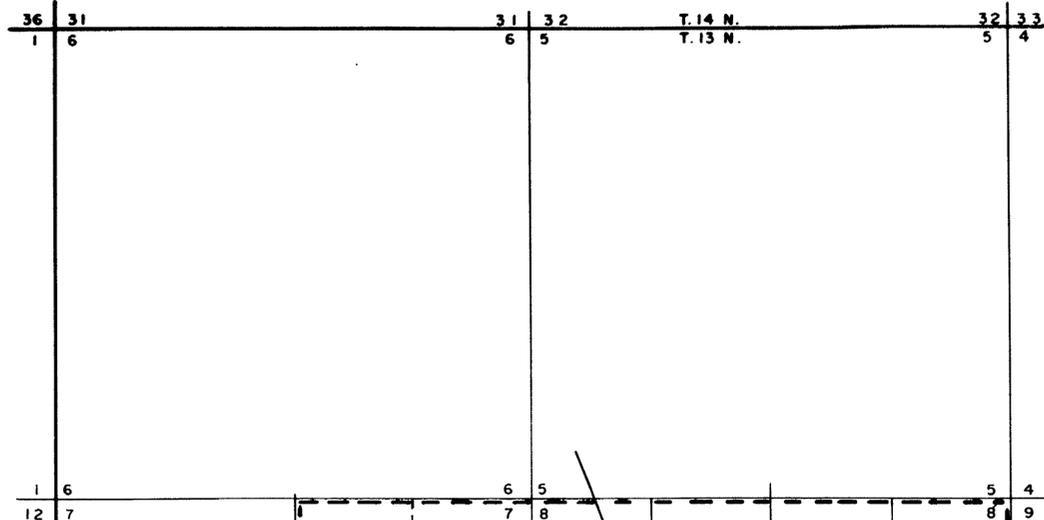


24 19
25 30

T. 14 N., R. 23 E., M.D.B. & M.
T. 14 N., R. 24 E.

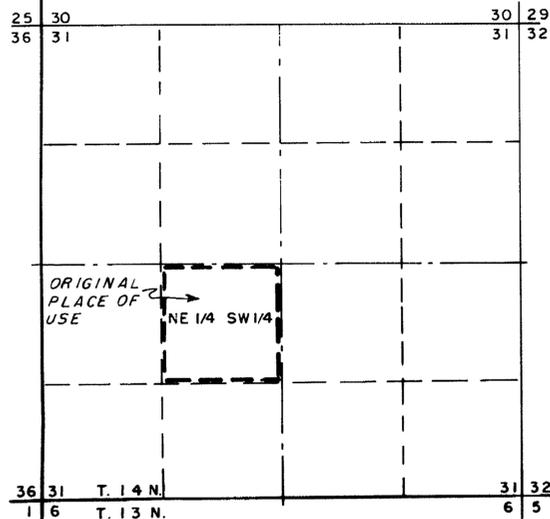

STATE of NEVADA } s.s.
CARSON CITY

I, Walter G. Reid, being first duly sworn, depose and say that this map, consisting of one sheet has been correctly drawn to the designated scale from field notes of a survey made by me on the 30th day of May, 1980; that it truly and correctly represents the point of diversion and original place of use under Permit No. 21908 and the proposed place of use and extent of the works used to divert water from an underground source in Lyon County by, C.D. Hanson, Mark Schonecht and Lawrence Schaefer for milling and mining purposes. That the proposed point of diversion, the location of the mine and mill, the approximate size and capacity of the diverting conduit, and the location and names of all other works or streams which are crossed by or connected with said works, are fully and correctly designated thereon.

Walter G. Reid
State Water Right Surveyor

Subscribed and sworn to before me this _____ day of _____, 1980.



SCALE: 1" = 1,000'



MAP
TO ACCOMPANY APPLICATION
TO CHANGE PLACE OF USE
UNDER PERMIT NO. 21908
FOR MILLING AND MINING
BY C. D. HANSON, MARK SCHONECHT
AND LAWRENCE SCHAEFER
FROM UNDERGROUND SOURCE

48908 41569