

I, FRANK W. GENTRY, JR., BEING FIRST DULY SWORN, DEPOSE AND SAY THAT THIS MAP, CONSISTING OF ONE SHEET (8) HAS BEEN CORRECTLY DRAWN TO THE DESIGNATED SCALE FROM FIELD NOTES OF A SURVEY MADE BY ME, (OR UNDER MY SUPERVISION AND DIRECTION), BETWEEN THE 30th DAY OF AUGUST, AND THE 3rd DAY OF SEPTEMBER, 1980, THAT IT TRULY AND CORRECTLY REPRESENTS THE PROPOSED LOCATION AND EXTENT OF THE WORKS USED TO DIVERT WATER FROM AN UNDERGROUND SOURCE IN LINCOLN COUNTY, BY WELL, BY THE U.S. DEPARTMENT OF THE AIR FORCE, BALLISTIC MISSILE OFFICE FOR QUASI-MUNICIPAL PURPOSES.

Frank W. Gentry, Jr.
FRANK W. GENTRY, JR. STATE WATER RIGHT SURVEYOR 434


SUBSCRIBED AND SWORN TO BEFORE ME THIS 4th DAY OF September, 1980.

Theresa A. Malmborg
NOTARY PUBLIC IN AND FOR NEVADA





BASIS OF BEARING

THE BEARING OF $S 89^{\circ} 42' W$. ALONG THE NORTH LINE OF SECTION 6, T. 4S., R. 62E., M.D.B. & M., AS SHOWN ON THE G.L.O. PLAT OF 1953 WAS USED AS THE BASIS OF BEARINGS SHOWN ON THIS MAP.

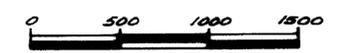

SCALE: 1"=500'

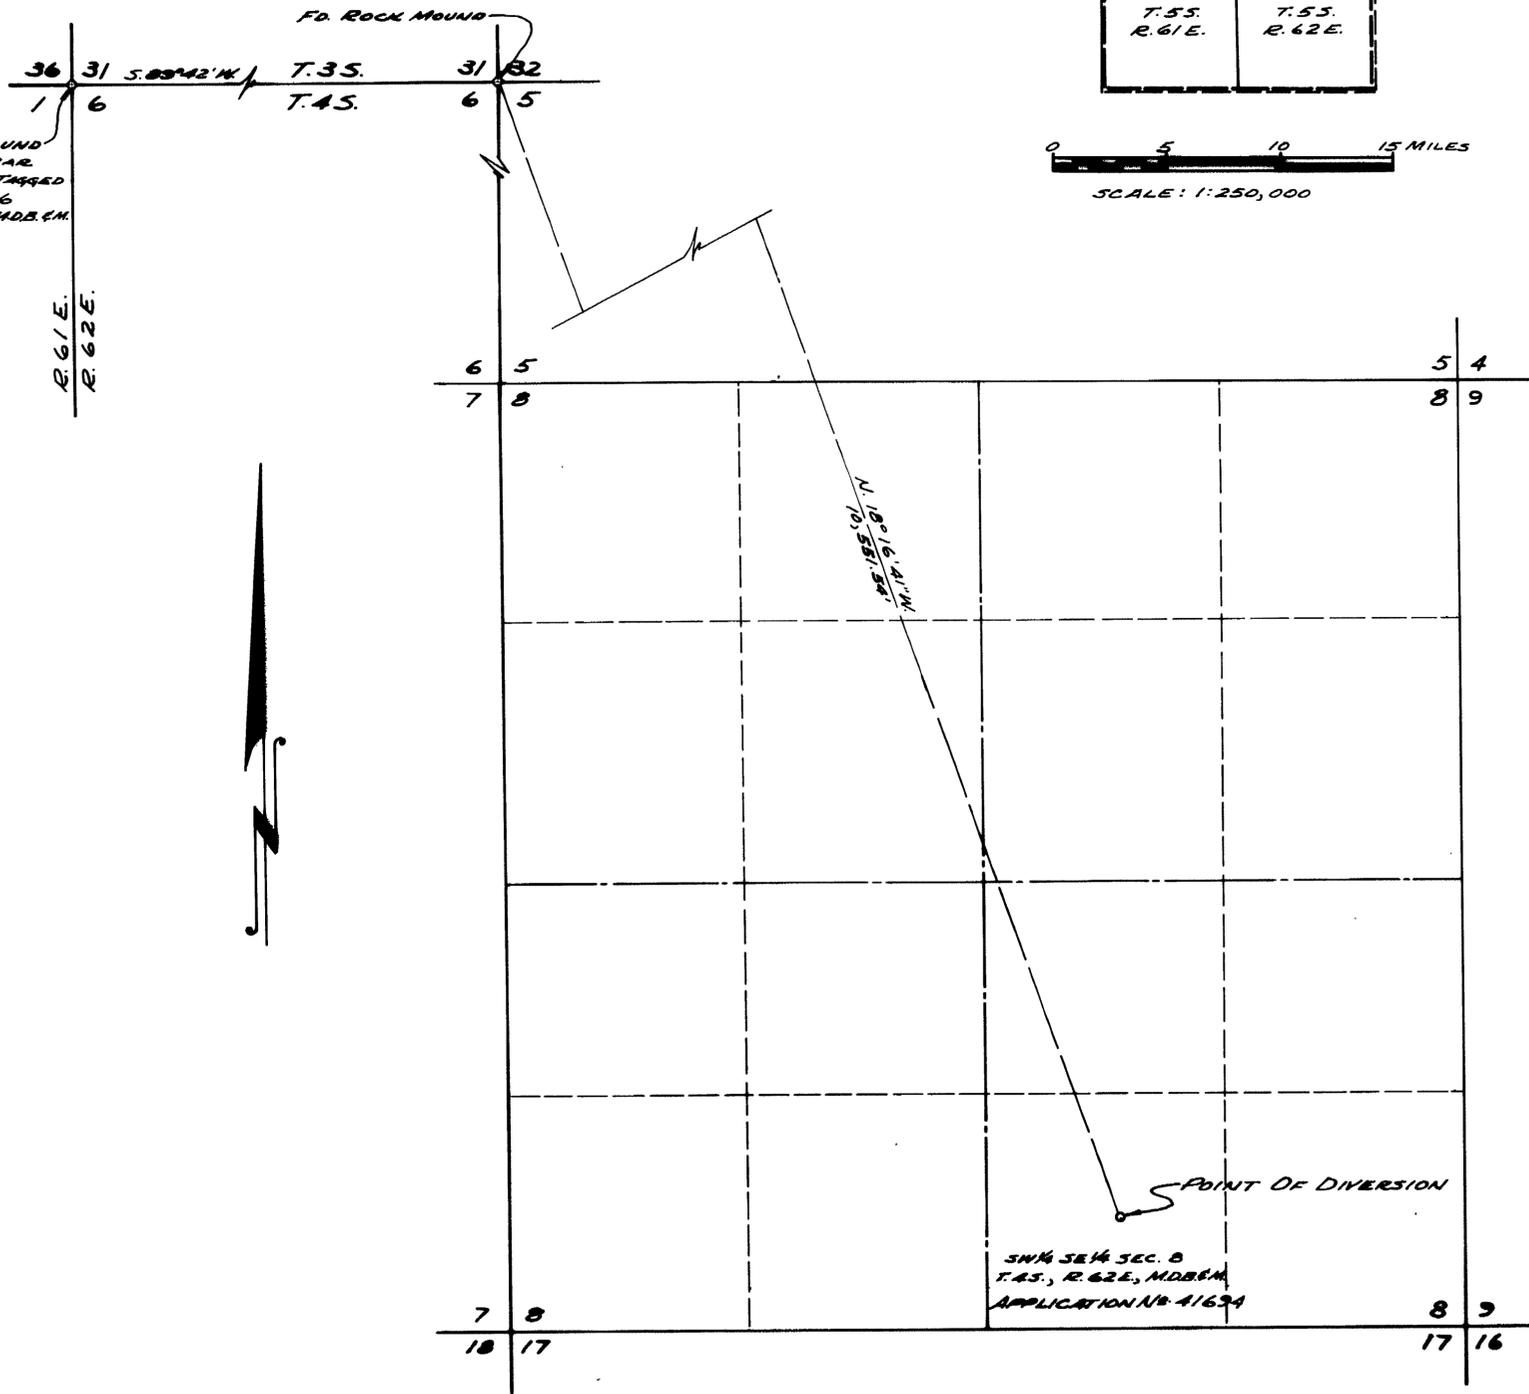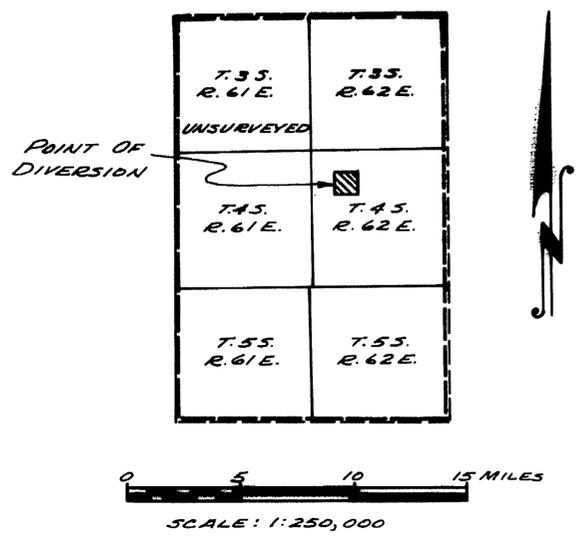

Fd. ROCK MOUND
W/STEEL T-BAR
FENCE POST, TAGGED
NW COR. SEC. 6
T. 4S., R. 62E., M.D.B. & M.

R. 61E.
R. 62E.

OFFICE
STATE ENGINEER
1980 SEP 30 AM 8 47

FILED
NOV 14 1980
STATE ENGINEER'S OFFICE

MAP
TO ACCOMPANY APPLICATION TO
APPROPRIATE WATER FOR
QUASI-MUNICIPAL BY
U.S. GOVERNMENT
FROM AN UNDERGROUND SOURCE

F.W. GENTRY & ASSOC.
804 S. CARSON ST.
CARSON CITY, NEVADA

DATE: SEPT. 1980
J.N. 614-01
SHEET 1 OF 1

41694