


POINT OF DIVERSION
 SW 1/4, SE 1/4, SEC. 36
 T.9 N., R.45 E., M.D.B. & M.
 NYE COUNTY, NEVADA

FOUND BRASS CAP
 U.S. G.L.O. SURVEY
 1939

25 30
 36 31

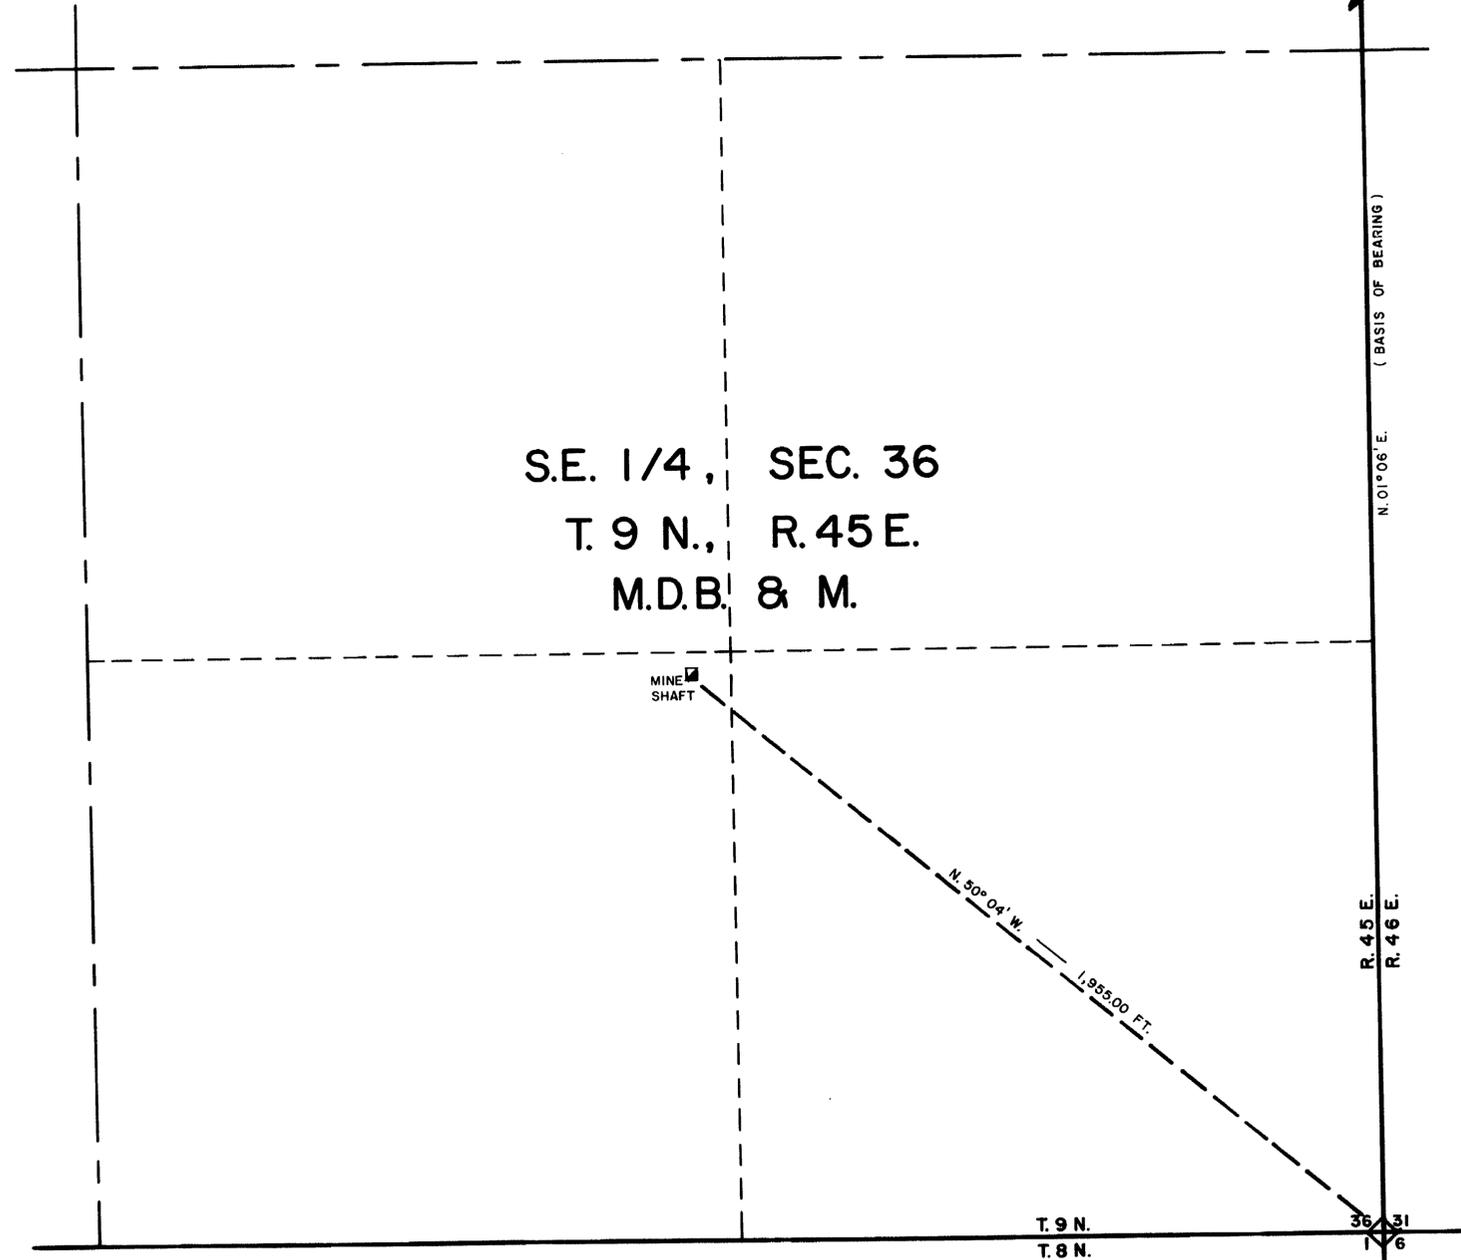

(BASIS OF BEARING)
 N. 01° 06' E.

R. 45 E.
 R. 46 E.

T. 9 N.
 T. 8 N.

36 31
 1 6

FOUND BRASS CAP
 U.S. G.L.O. SURVEY
 1931

STATE OF NEVADA)
) S.S.
 COUNTY OF NYE)

I, Mike Evasovic, being first duly sworn, depose and say that this map, consisting of one sheet, has been correctly drawn to the designated scale from field notes of a survey made by me on the 16th day of June, 1980, that it truly and correctly represents the location and extent of the proposed works used to divert water from underground in Nye County, by M.W. Robinson, Jr. for mining and milling purposes. The boundaries of all lands embodied in the tract owned or controlled by the applicant and upon which it is proposed to use the water applied for are fully and correctly designated thereon.

Mike Evasovic
 State Water Right Surveyor


Subscribed and sworn to before me this 30th day of JULY, 19 80.

Christine A. Lemaire
 Notary Public in and for Washoe County, Nevada

My Commission Expires DECEMBER 13, 1983



SCALE: 1 IN. = 200 FT.

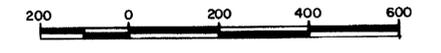

OFFICE
 SURVEY ENGINEER
 1980 DEC 4 1980

FILED
 DEC 4 1980
 STATE ENGINEER'S OFFICE

MAP
 TO ACCOMPANY APPLICATION TO
 APPROPRIATE WATER FOR
 MILLING USE BY
M. W. ROBINSON, Jr.
 FROM UNDERGROUND

41753