




BASIS OF BEARINGS
ORIGINAL SURVEY PLAT MAP
RENO, NEVADA, 1910

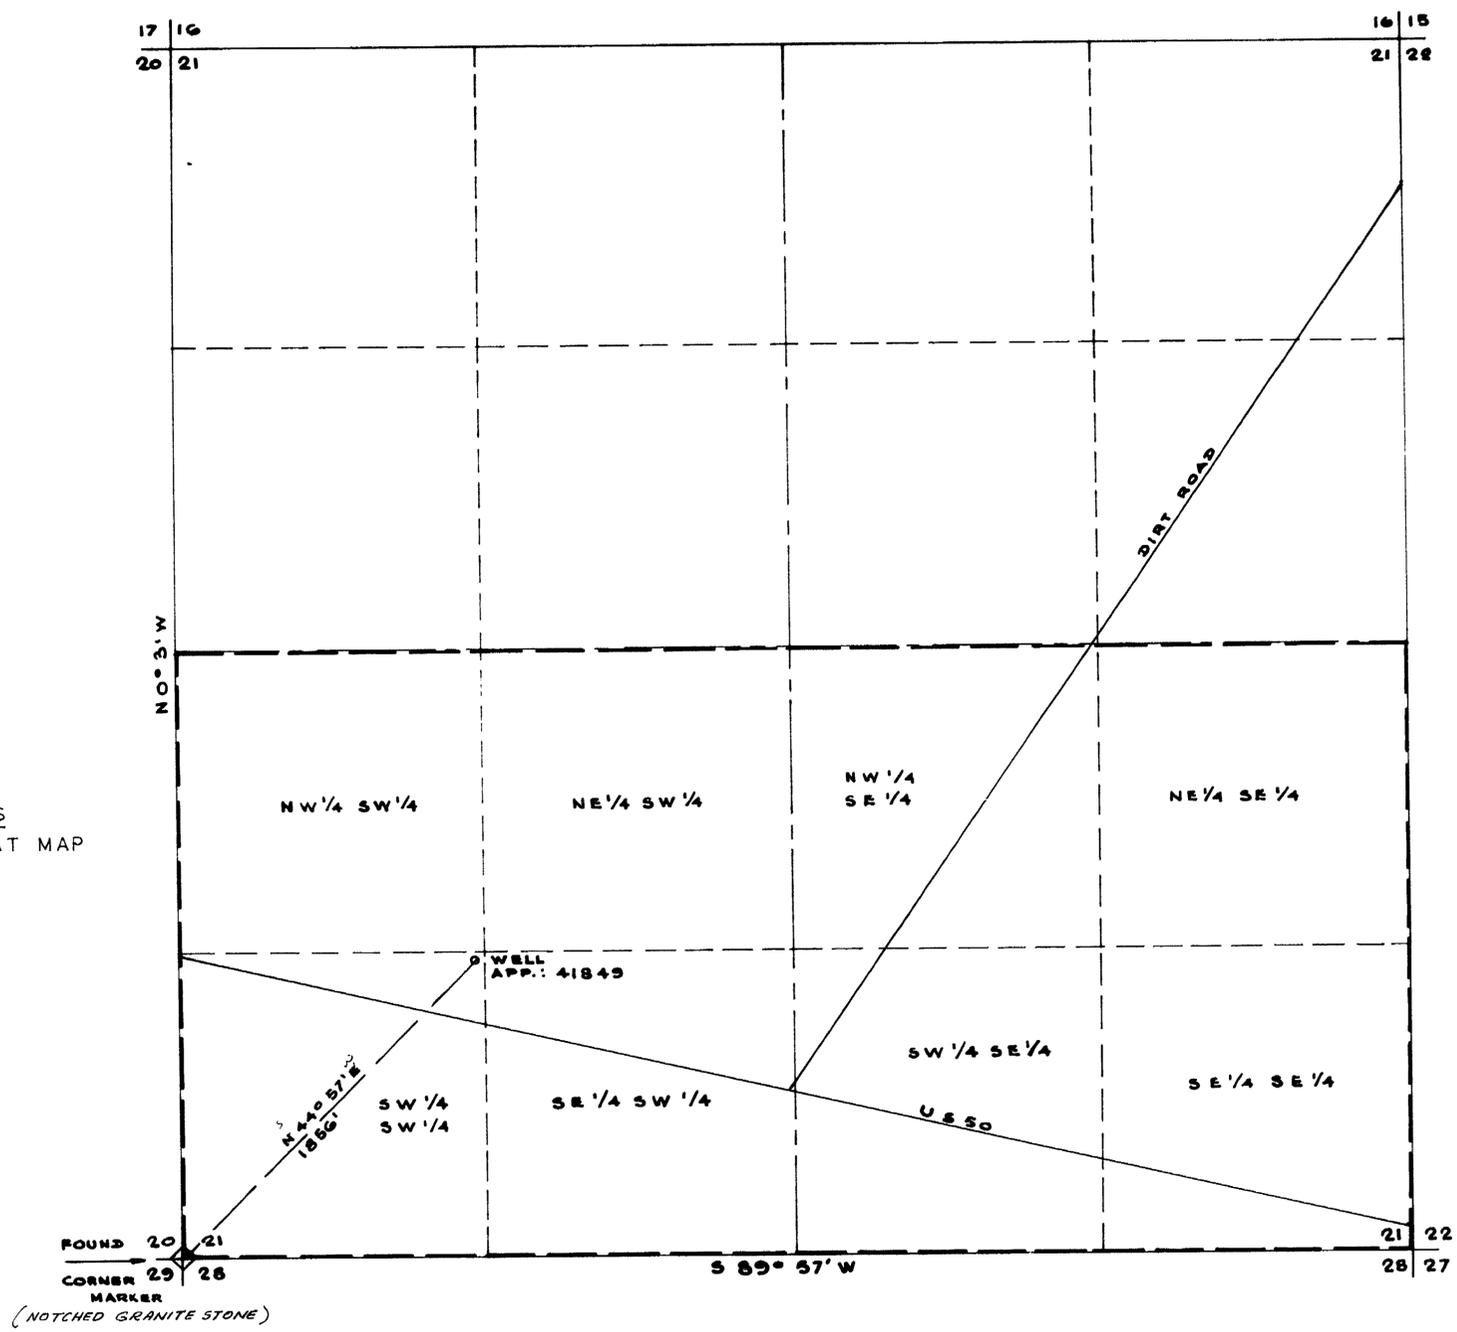

SECTION 21 TOWNSHIP 18N. RANGE 45E.
LANDER COUNTY, STATE OF NEVADA

STATE OF NEVADA
COUNTY OF WASHOE SS

I, EUGENE B. LONGFIELD, BEING FIRST DULY SWORN, DEPOSE AND SAY THAT THIS MAP, CONSISTING OF ONE SHEET, HAS BEEN CORRECTLY DRAWN TO THE DESIGNATED SCALE FROM FIELD NOTES OF A SURVEY MADE BY ME, (OR UNDER MY SUPERVISION AND DIRECTION), BETWEEN THE 4TH DAY OF August, AND THE 31ST DAY OF August, 1980, THAT IT TRULY AND CORRECTLY REPRESENTS THE PROPOSED LOCATION AND EXTENT OF THE WORKS USED TO DIVERT WATER FROM AN UNDERGROUND SOURCE IN LANDER COUNTY, BY ELIANE ANDRÉE CRIPE, FOR IRRIGATION PURPOSES. THAT THE PROPOSED POINT OF DIVERTING, THE APPROXIMATE LOCATION AND SIZE OF THE DIVERTING CHANNEL, ALL RESERVOIRS OR BASINS, THE LOCATION AND NAMES OF ALL OTHER WORKS WHICH WILL CROSS OR CONNECT WITH THE PROPOSED WORKS, AND THE BOUNDARY OF ALL LANDS, SHOWING BY 40-ACRE SUBDIVISIONS THE AREAS PROPOSED TO BE IRRIGATED, ARE FULLY AND CORRECTLY DESIGNATED THEREON.

Eugene B. Longfield
STATE WATER RIGHT SURVEYOR
EUGENE B. LONGFIELD RLS '886'


SUBSCRIBED AND SWORN TO BEFORE ME THIS 11TH DAY OF Dec 1980
NOTARY PUBLIC IN AND FOR WASHOE COUNTY NEVADA

Lydia Moreno
NOTARY PUBLIC



SCALE 1" = 400'

CHIEF
TALK ENGINEER
1980 DEC 19 AM 10 14

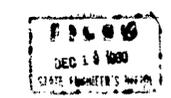

MAP
TO ACCOMPANY APPLICATION TO APPROPRIATE WATER FOR IRRIGATION & DOMESTIC PURPOSES.
BY
ELIANE ANDRÉE CRIPE
FROM AN UNDERGROUND SOURCE
APPLICATION NO. 41849

41849