


T. 21 N., R. 18 E.
M.D.B.&M.

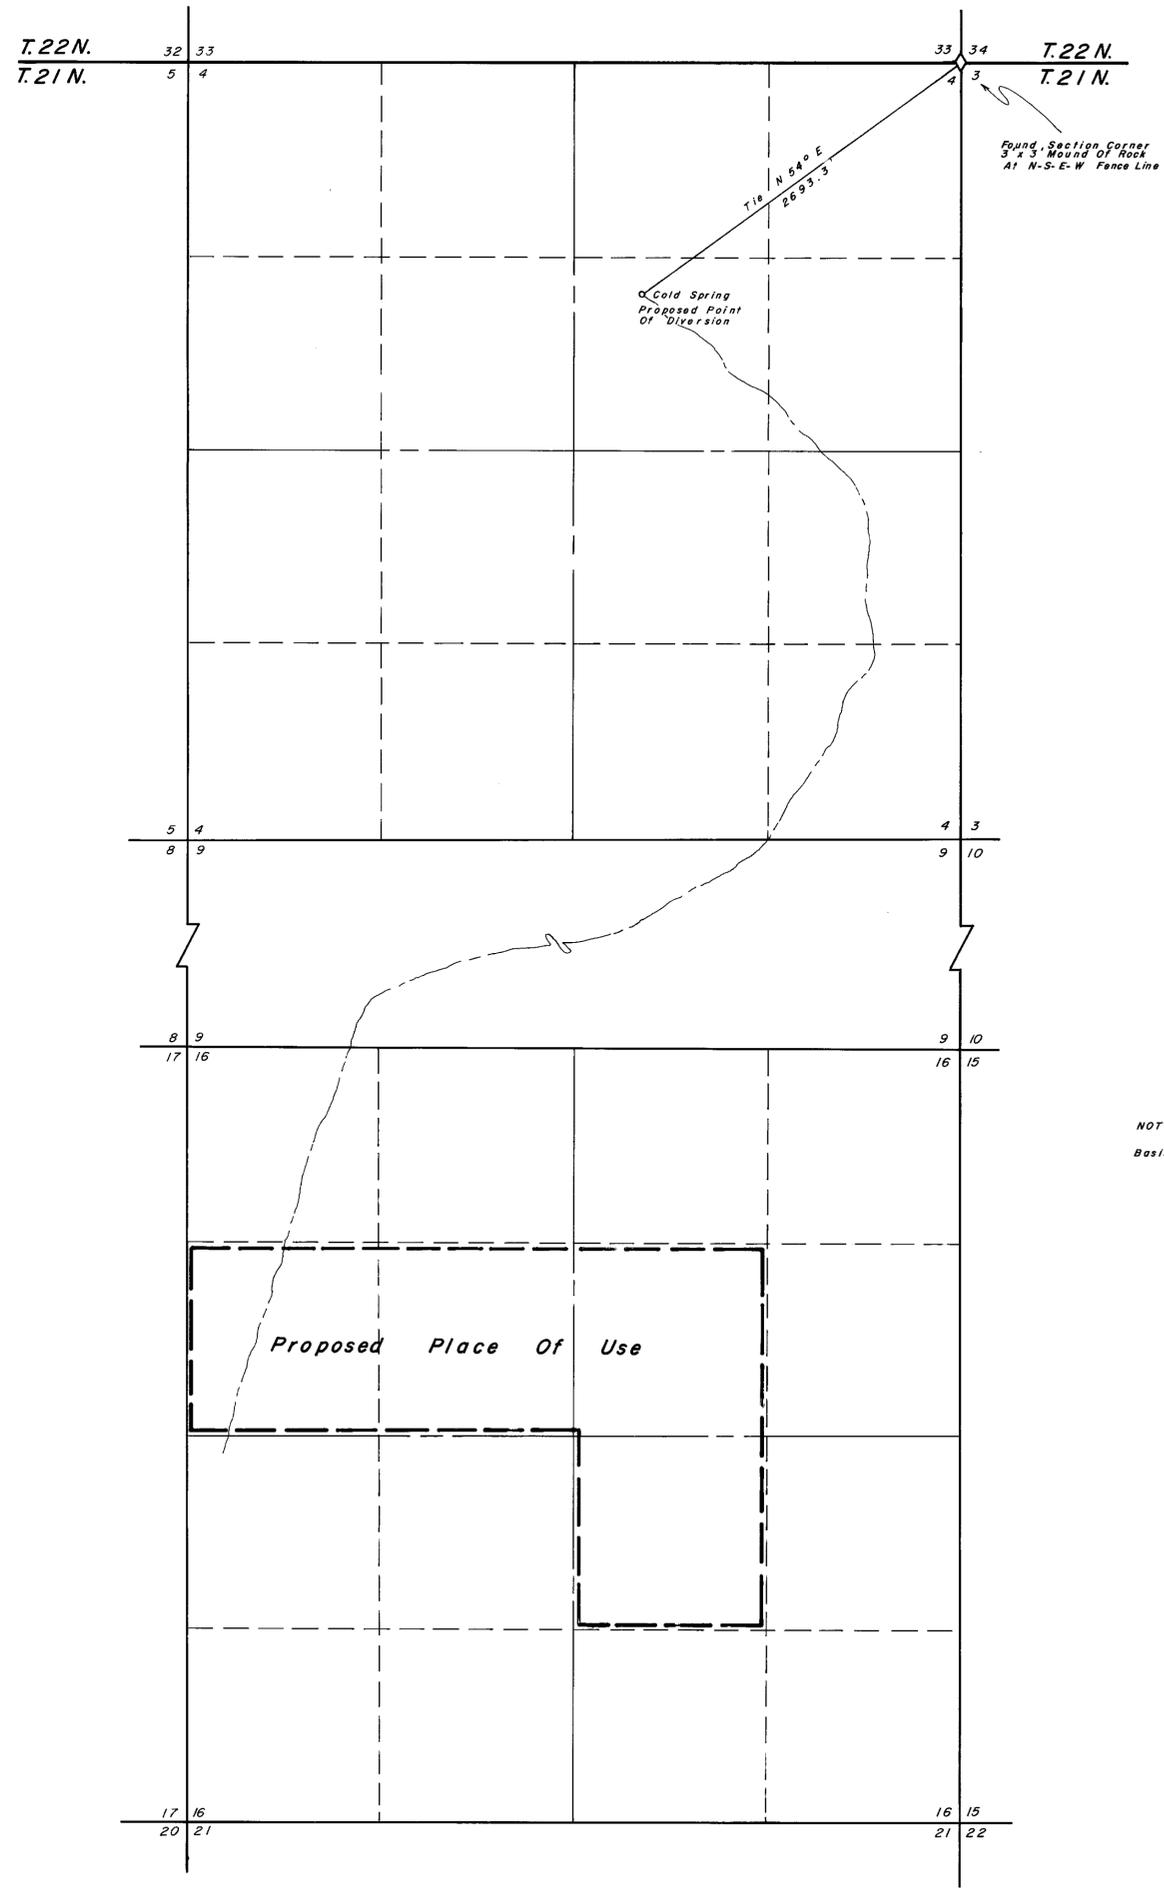

State of Nevada }
County of Humboldt } S.S.

I, Robert N. Caldwell, being first duly sworn, depose and say that this map, consisting of one sheets, has been correctly drawn field notes of a survey made by me during July, 1980, that it truly and correctly represents the location and extent of the works used to divert water from Cold Spring in Washoe County by Donnell J. Richards; Virginia Richards & Donna Howell for irrigation purposes, that the proposed point of diversion, the approximate location and size of the diverting channel, all reservoirs or basins, the locations and names of all other works which will cross or connect with the proposed works, and the boundary of all lands, showing by 40-acre subdivisions the areas proposed to be irrigated, are fully and correctly designated thereon.




Subscribed and sworn to before me this 24th day of July 1980.

Robert Caldwell

ROBERT L. CALDWELL
Notary Public - State of Nevada
Humboldt County
My Commission expires Mar. 8, 1981

NOTES:
Basis of Bearings Solar, July 10, 1980

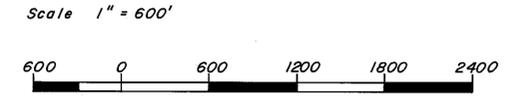

Desert Mountain Surveying Company
510 Melarkey Street
Winnemucca, Nevada 89445

41881

Map To Accompany Application
To Appropriate Water
From Cold Springs
By Donnell J. Richards, Virginia
Richards And Donna Howell
For Irrigation Purposes

Washoe County Nevada

78040 65505 T 65501T 41881