


T. 18 N., R. 53 E.  
M.D.B. & M.  
(UNSURVEYED.)  
BASIS OF BEARINGS & SECTION  
LINES - B.L.M. PROTRACTION DIAGRAM

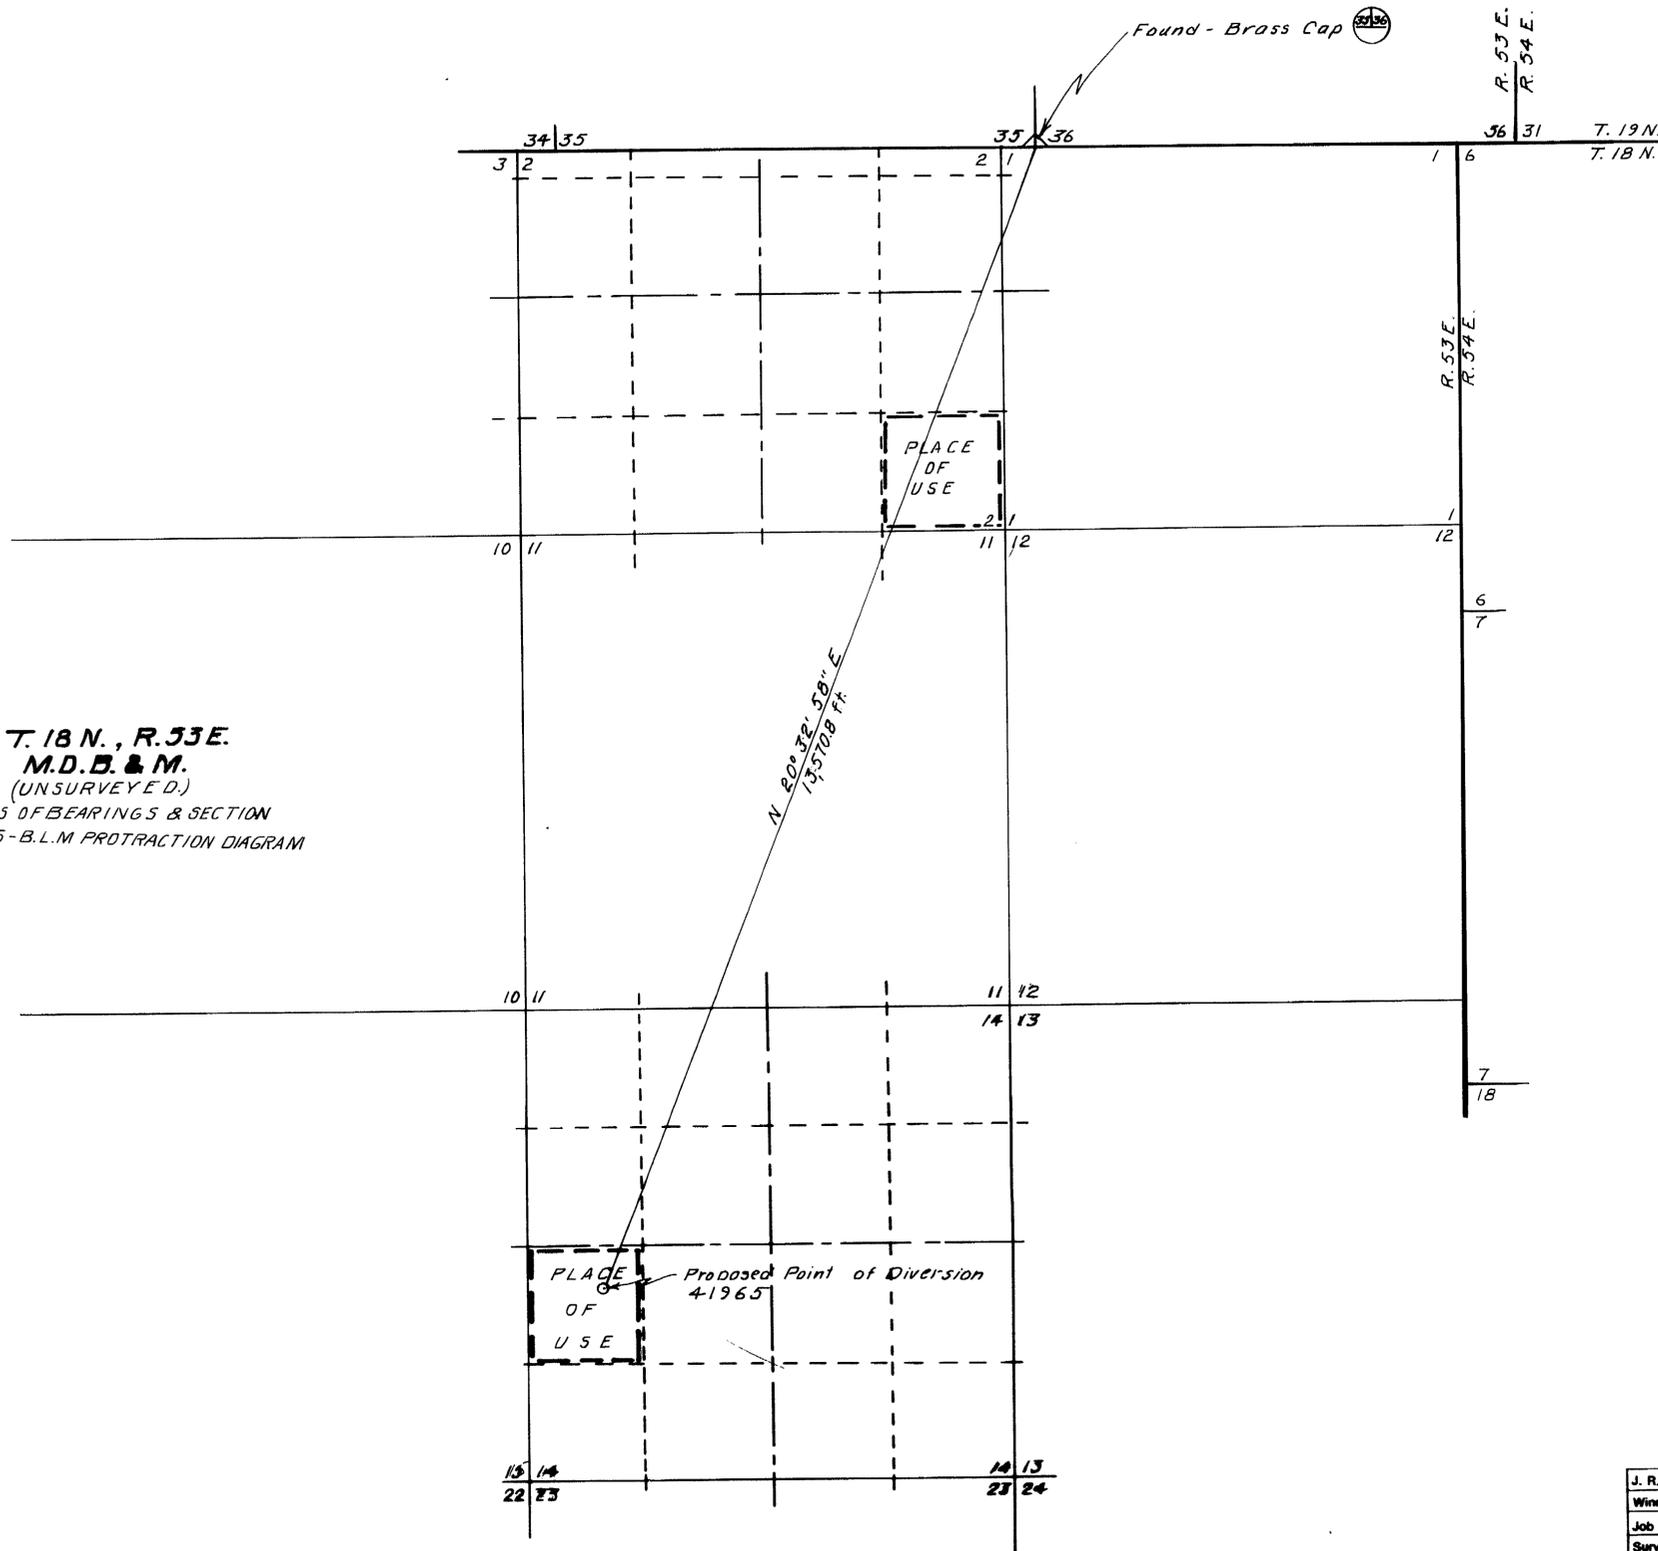

STATE OF NEVADA  
COUNTY OF HUMBOLDT ] S S


I, J. R. Caldwell, being first duly sworn, depose and say that this map, consisting of \_\_\_\_\_ sheets, has been correctly drawn to the designated scale from field notes of a survey made by me, (or under my supervision and direction), ON THE 30<sup>TH</sup> DAY OF AUGUST, 1974, that it truly and correctly represents the proposed location and extent of the works used to divert water from UNDERGROUND in EUREKA County, by WINDFALL VENTURE for MINING, MILLING AND DOMESTIC.

That the proposed point of diversion, the location and size of the diverting channel, all reservoirs and basins, location and description of all measuring devices, and the boundary of all lands \_\_\_\_\_

and the location and names of all other works or streams which are crossed by or connected with said works are fully and correctly designated thereon.

*J. R. Caldwell*  
State Water Right Surveyor No. 276  
August 11, 1980

Subscribed and sworn to before me this 11<sup>th</sup> day of August 1980  
*Robert Jackson*

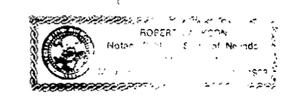

**FILED**  
AUG 18 1980  
STATE ENGINEER'S OFFICE

J. R. Caldwell	
Winnemucca, Nevada	
Job No.	By Date
Survey	
Calculations	
Drawing	
Checked	
Corrections	

**MAP TO ACCOMPANY APPLICATION TO APPROPRIATE WATER**

FOR MINING MILLING AND DOMESTIC

BY WINDFALL VENTURE

FROM UNDERGROUND

IN EUREKA COUNTY, NEVADA

**41965**

PL 2 15