



BASIS OF BEARING:
TRUE NORTH USING
MAGNETIC DECLINATION OF 171/2"


STATE OF NEVADA } S.S.
COUNTY OF ELKO }

I, Alan S. Boyack, being first duly sworn, depose and say that this map, consisting of two sheets, has been correctly drawn to the designated scale from field notes of a survey made under my supervision and direction, between the 16th day of June, 1980, and the 17th day of June, 1980; that it truly and correctly represents the proposed location and extent of the works used to divert water from Underground in Elko County, by William Max Spratling for Stockwater purposes. That the proposed point of diversion, the approximate location and size of the diverting channel, all reservoirs or basins, the location and names of all other works which will cross or connect with the proposed works, and the boundary of all lands, showing by 40-acre subdivision, are fully and correctly designated thereon.

Alan S. Boyack
State Water Right Surveyor No. 358

Subscribed and Sworn to before me this 21st day of August, 1980.

Linda L. Reynolds
Notary Public in and for Elko County, Nevada

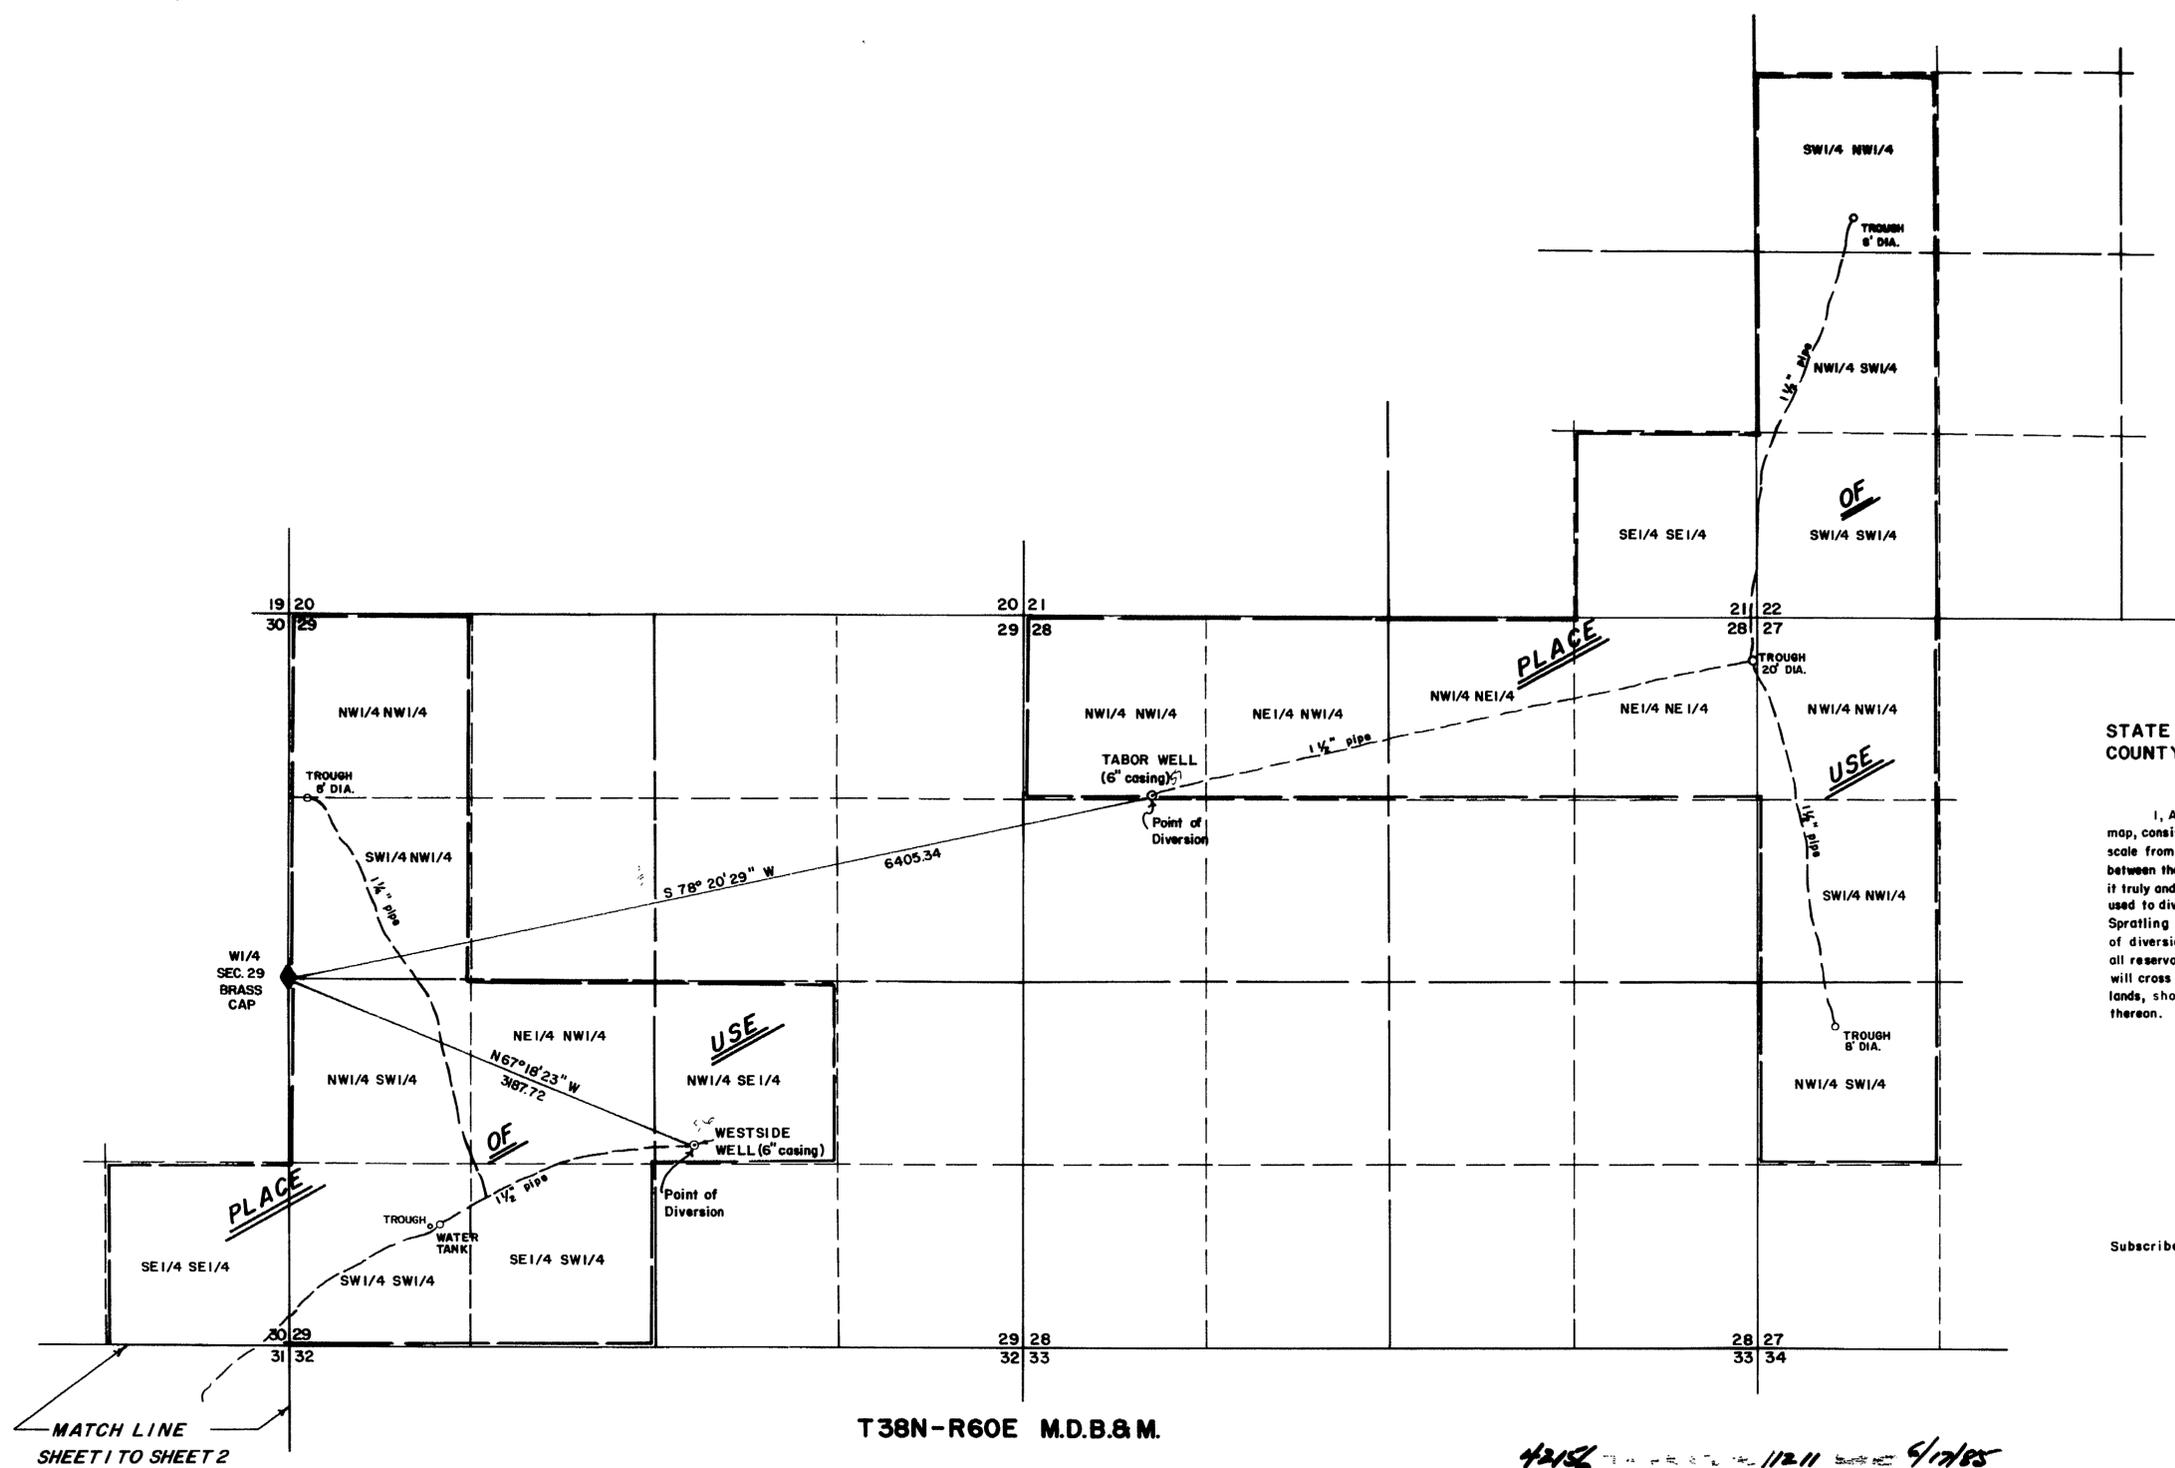


MATCH LINE
SHEET 1 TO SHEET 2

T38N-R60E M.D.B.&M.

42156 T38N-R60E M.D.B.&M. 11211 Surveyed 6/17/85

42157 CERTIFICATE NO. 11870 ISSUED 5/19/86

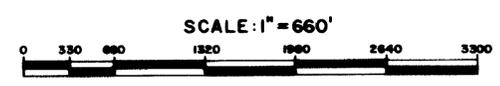

FILED
AUG 2 1980
STATE ENGINEER'S OFFICE

42154 & 57


MAP
TO ACCOMPANY APPLICATION TO APPROPRIATE
WATER FOR
STOCKWATER
BY
WILLIAM MAX SPRATLING
FROM UNDERGROUND

BOYACK SURVEYING ELKO, NEVADA **W80045**

AUG 22 PM 2 25

SHEET 1 OF 2

42157 42156

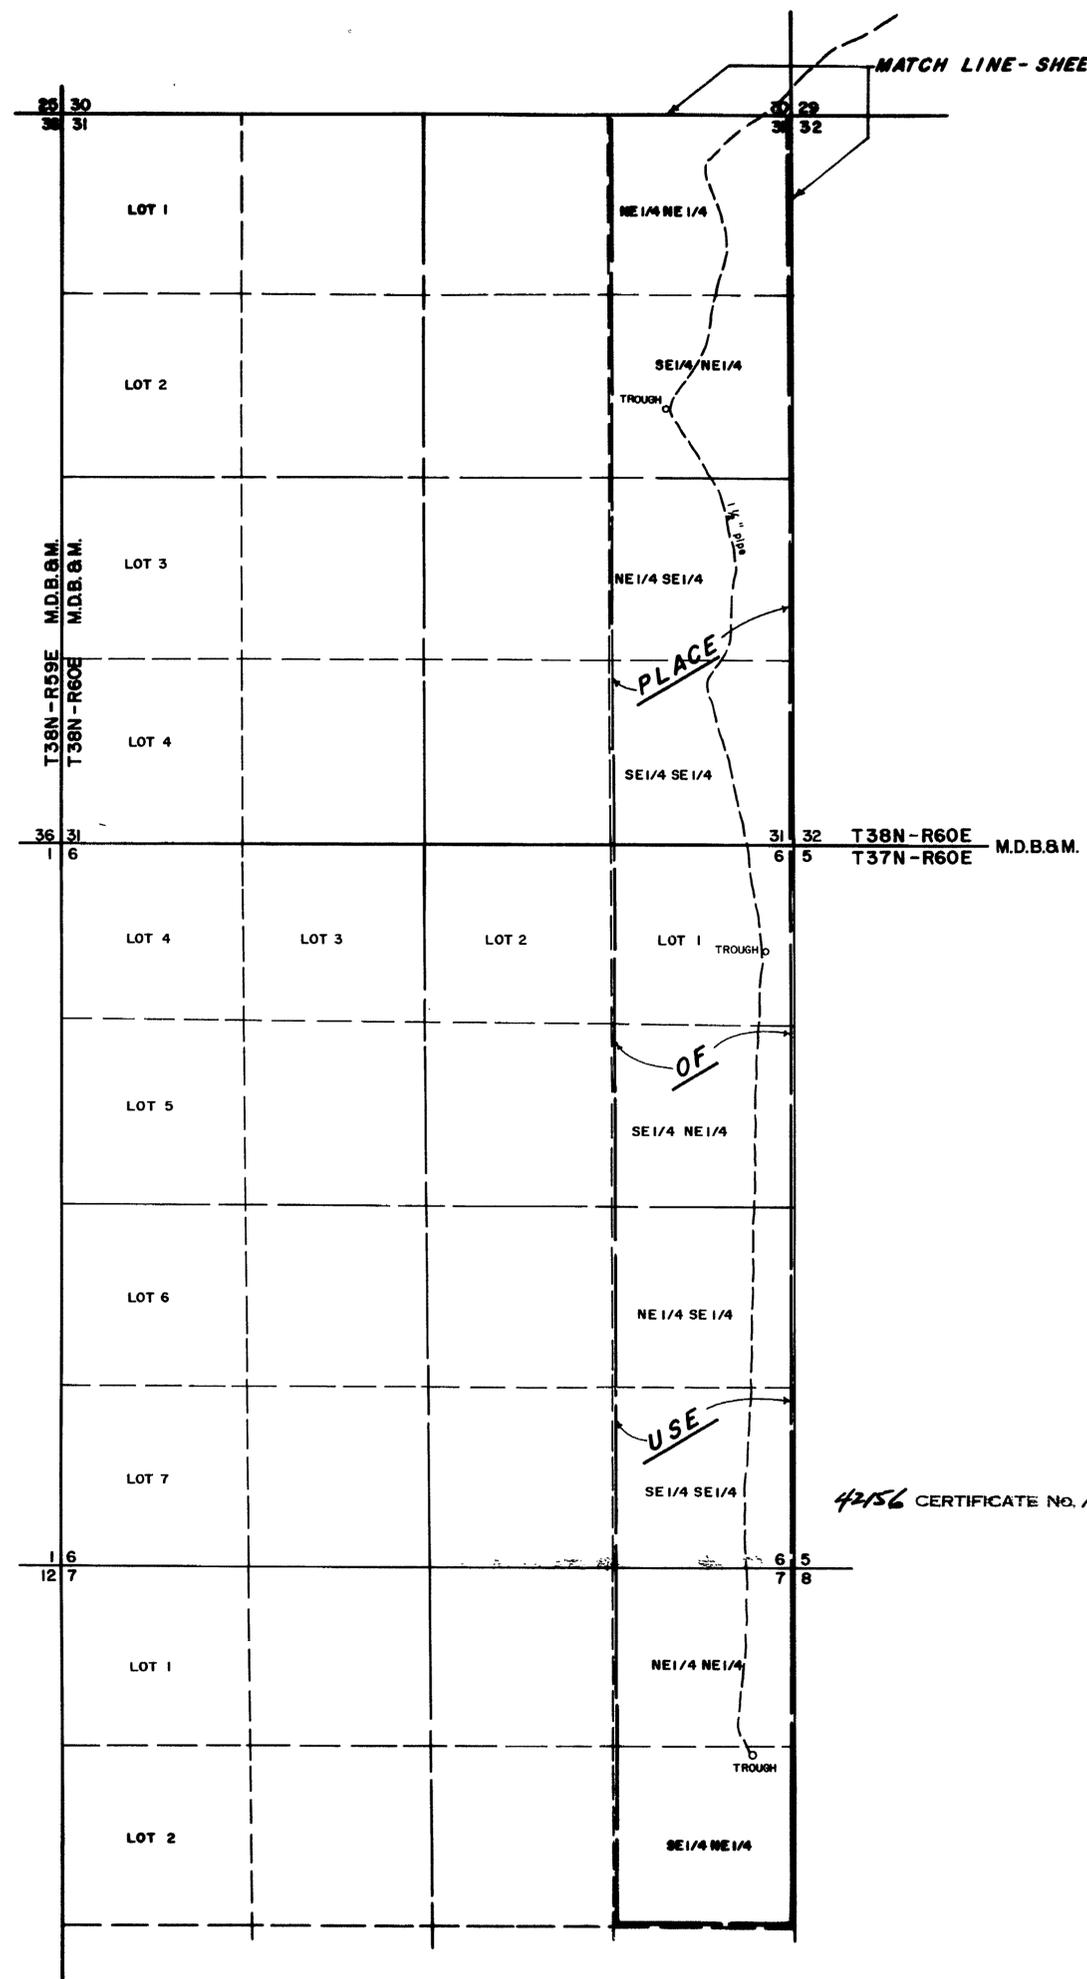

MATCH LINE-SHEET 2 TO SHEET 1



BASIS OF BEARING:
TRUE NORTH USING
MAGNETIC DECLINATION OF 17 1/2°

STATE OF NEVADA } S.S.
COUNTY OF ELKO }


I, Alan S. Boyack, being first duly sworn, depose and say that this map, consisting of two sheets, has been correctly drawn to the designated scale from field notes of a survey made under my supervision and direction, between the 16th day of June, and the 17th day of June, 1980; that it truly and correctly represents the proposed location and extent of the works used to divert water from Underground in Elko County, by William Max Spratling for Stockwater purposes. That the proposed point of diversion, the approximate location and size of the diverting channel, all reservoirs or basins, the location and names of all other works which will cross or connect with the proposed works, and the boundary of all lands, showing by 40-acre subdivision, are fully and correctly designated thereon.

Alan S. Boyack
State Water Right Surveyor No. 358

Subscribed and Sworn to before me this 21st day of August, 1980.

Linda L. Reynolds
Notary Public in and for Elko County, Nevada

42156 CERTIFICATE No. 11211 ISSUED 6/17/85

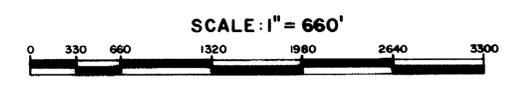

MAP
TO ACCOMPANY APPLICATION TO APPROPRIATE
WATER FOR
STOCKWATER
BY
WILLIAM MAX SPRATLING
FROM UNDERGROUND

BOYACK SURVEYING ELKO, NEVADA **W80045**

FILED
AUG 22 1980
STATE ENGINEER'S OFFICE

SHEET 2 OF 2

42157 42156