


T. 31 N., R. 43 E., M.D.B. & M.

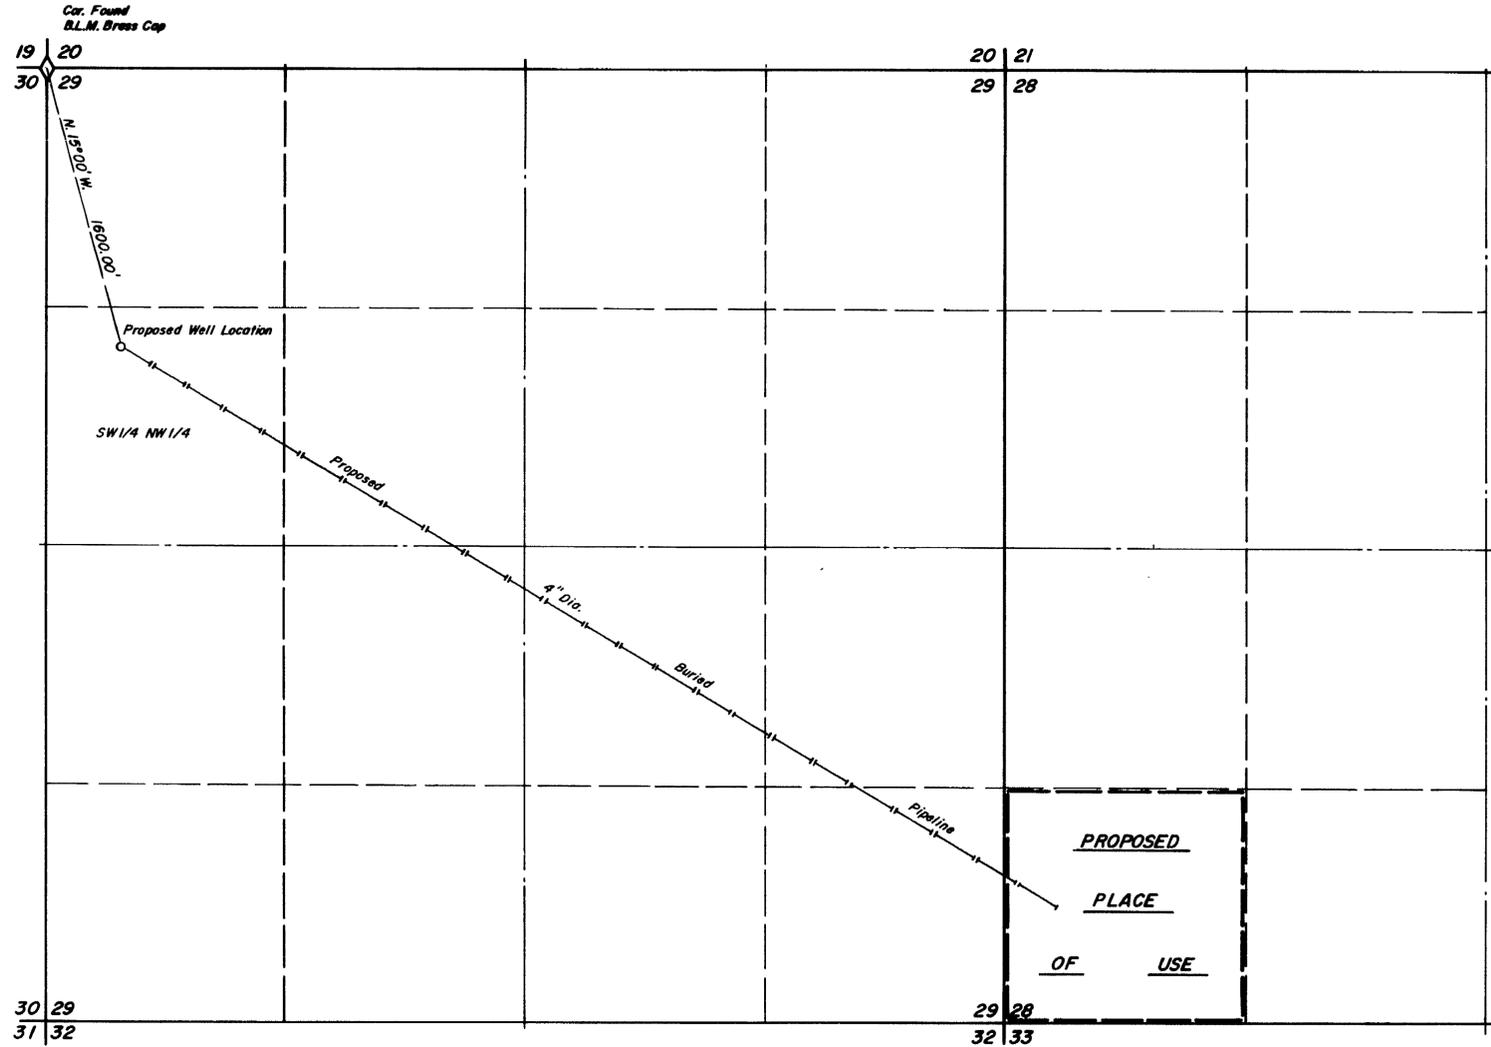


STATE OF NEVADA }  
County of White Pine } ss

I, Richard W. Forman, being first duly sworn, depose and say that this map, consisting of one sheet, has been correctly drawn to the designated scale from field notes of a survey made by me on the 25th day of July 1980; that it truly and correctly represents the proposed location and extent of the works used to divert water from Underground Sources, in Lander County, by Silver King Mines, Inc. for Mining, Milling & Domestic purposes. That the proposed point of diversion, the approximate location and size of the diverting channel, all reservoirs or basins, the location and names of all other works which will cross or connect with the proposed works, and the boundary of all lands, showing by 40-acre subdivisions the areas proposed to be used, are fully and correctly designated thereon.



*Richard W. Forman*  
State Water Right Surveyor

Subscribed and sworn to before me this 21<sup>st</sup> day of August, 1980.

*Marcia Forman*  
Notary Public in and for White Pine County, Nevada

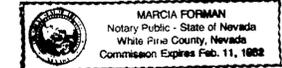

PROPOSED  
PLACE  
OF USE

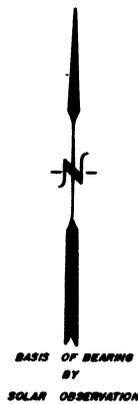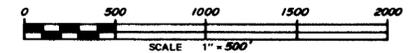

**FILED**  
AUG 25 1980  
STATE ENGINEER'S OFFICE

SURVEYED & MAPPED BY  
BOUNDY & FORMAN, INC.  
ELY, NEVADA  
JULY, 1980

42172

MAP TO ACCOMPANY  
APPLICATION TO APPROPRIATE WATER  
FOR **MINING, MILLING & DOMESTIC**  
BY **SILVER KING MINES, INC.**  
FROM **UNDERGROUND SOURCES**

42172