


MARK TWAIN ESTATES UNIT NO. 2

STATE OF NEVADA SS
COUNTY OF CARSON
I, Robert C. Downer, being first duly sworn, depose and say that this map, consisting of one sheet, has been correctly drawn to the designated scale from field notes of a survey made by me in August, 1980, that it truly and correctly represents the location and extent of the proposed works used to divert water from a well in Lyon County, Nevada, by Beryl Anderson and Jeff Anderson for Commercial Purposes, that the point of diversion, and the boundaries of all lands contained in the area where the commercial use of the underground water is proposed are fully and correctly designated herein.

Robert C. Downer
Robert C. Downer, State Water Rights Surveyor #314



Subscribed and sworn to before me this 26 day of August, 1980
Esther Newby
Notary Public in and for Carson City County, Nevada.
My commission expires June 14, 1982

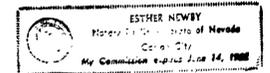

approx. 1/4 section line 7



28
33

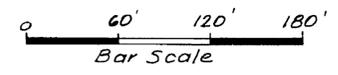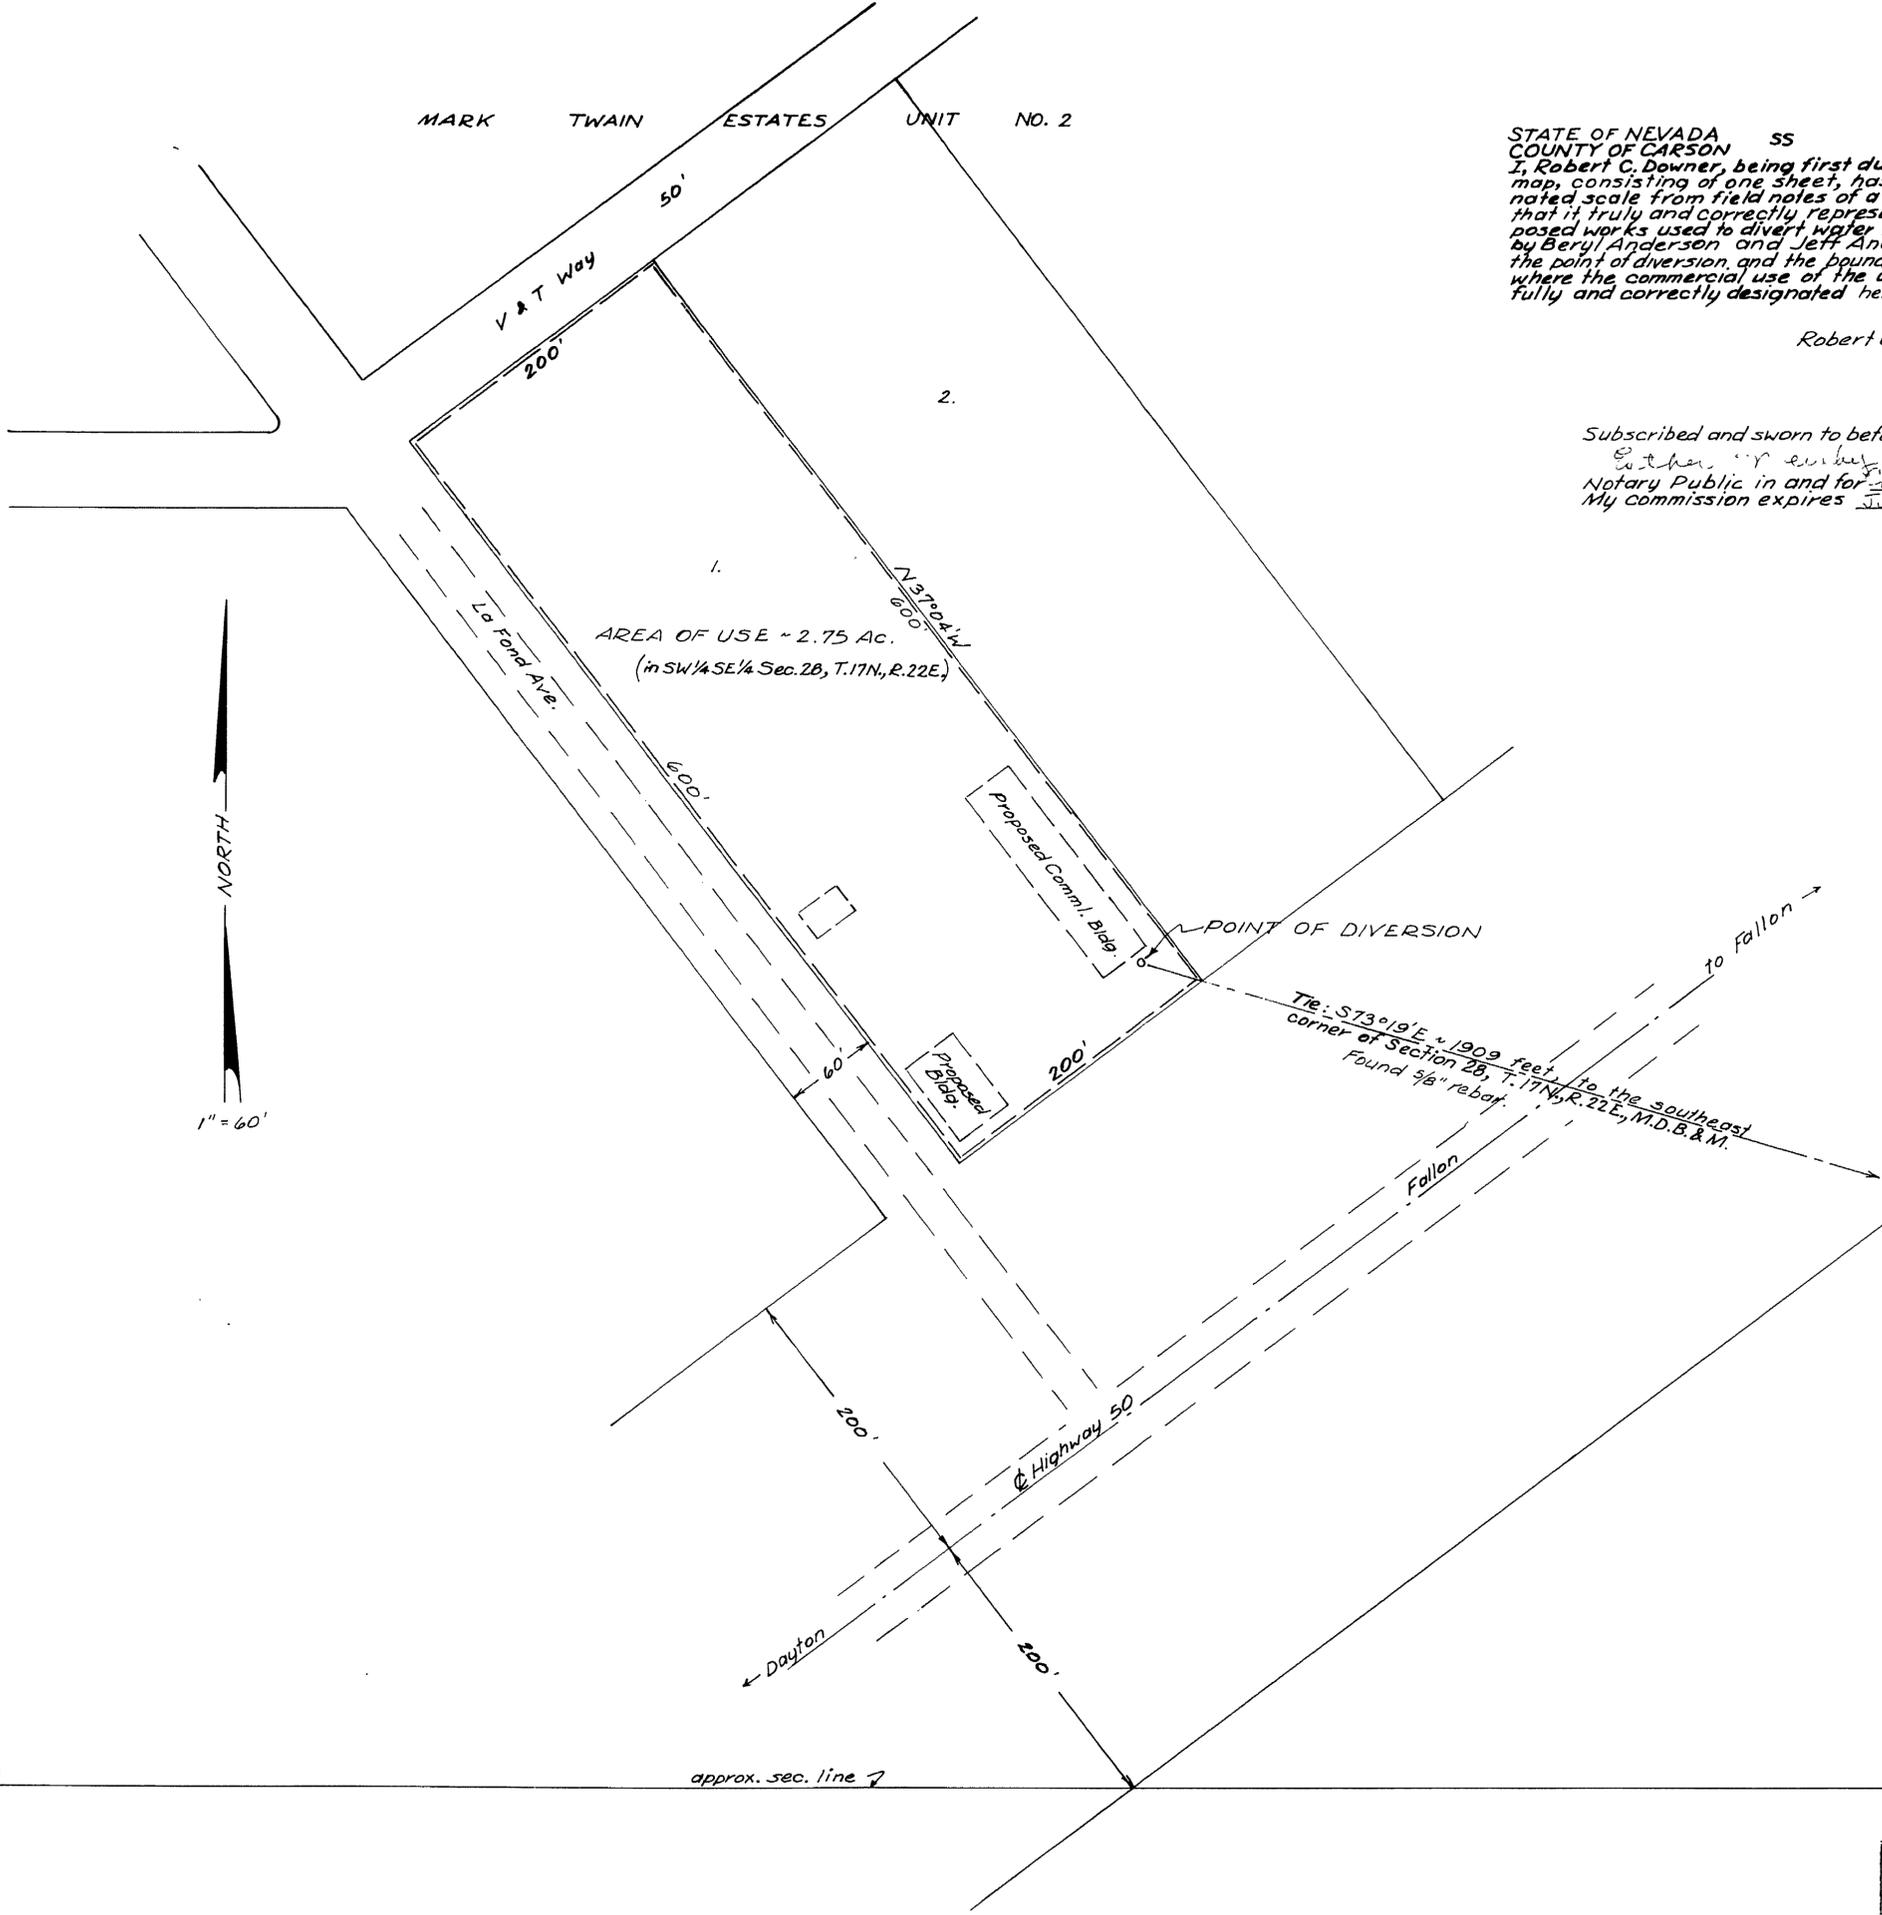

FILED
AUG 26 1980
STATE ENGINEER'S OFFICE

MAP
TO ACCOMPANY APPLICATION TO
APPROPRIATE WATER FOR COMMERCIAL
PURPOSES FROM A WELL
IN LYON COUNTY
BY
BERYL ANDERSON & JEFF ANDERSON
SCALE: 1"=60'

DOWNER ENGINEERING, CARSON CITY

Basis of Brng: East side Sec. 28, "S0°06'50"W" as shown on Mark Twain Subdiv. Map.

42189