


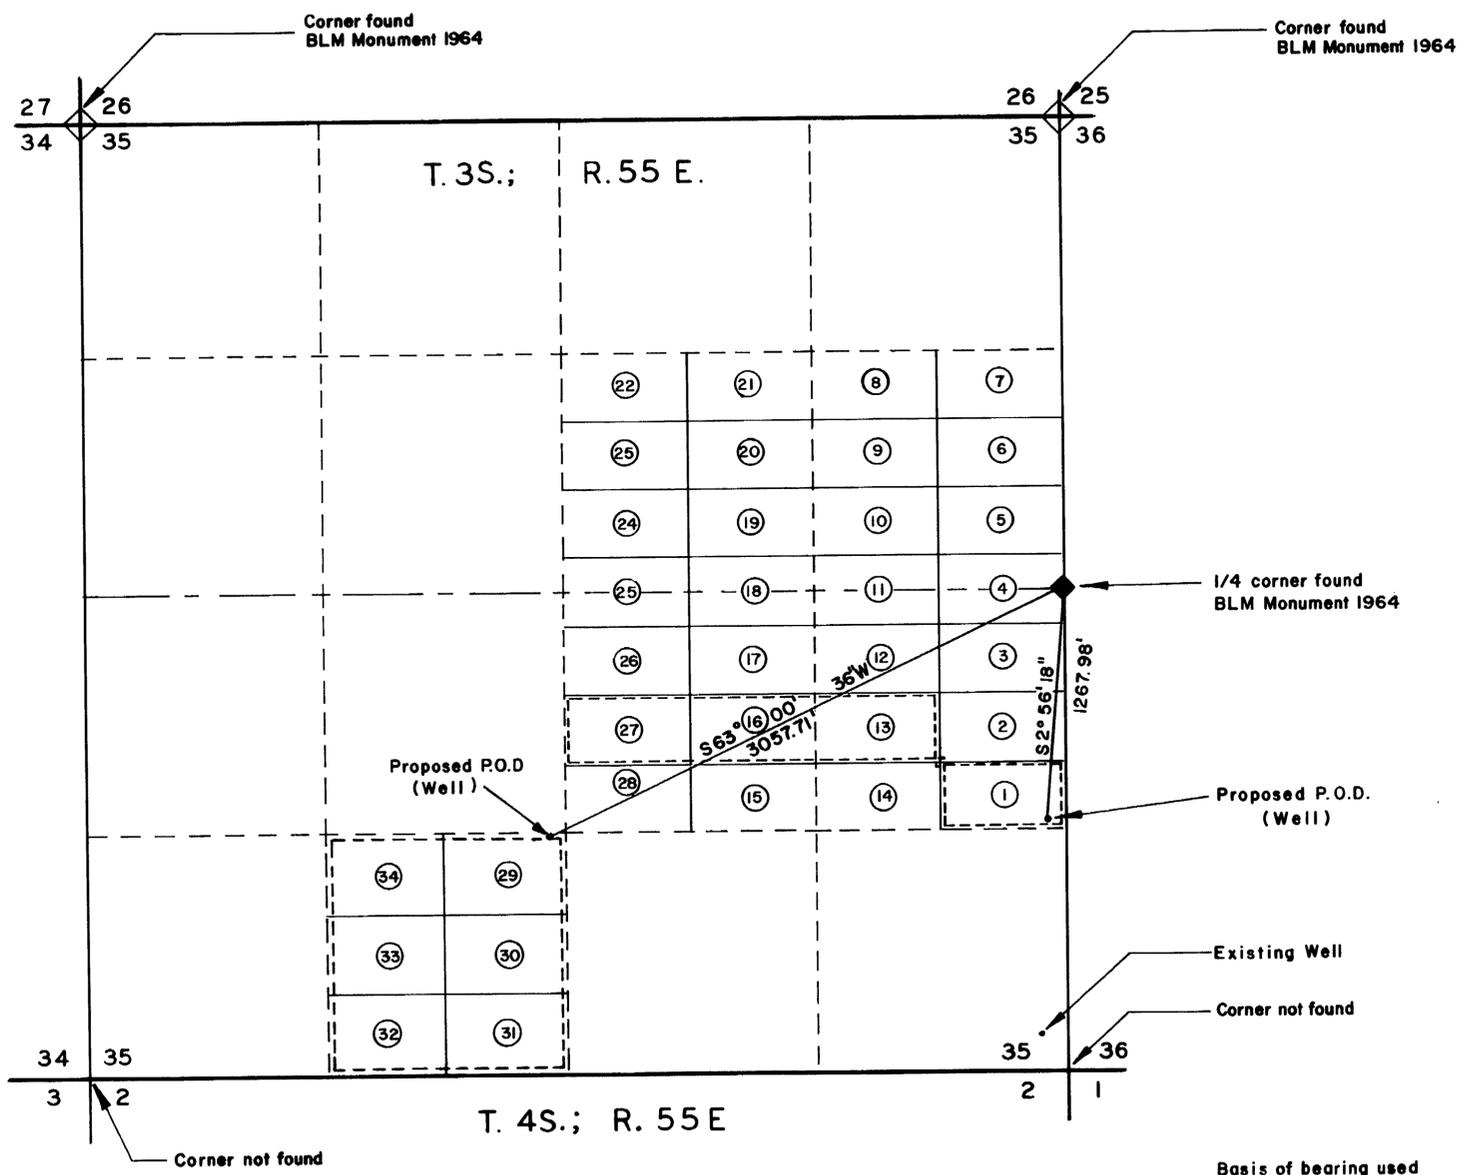

STATE OF NEVADA }
COUNTY OF CLARK } SS.




I, C. STEVE DEAL, being first duly sworn, depose and say that this map, consisting of one sheet, has been correctly drawn to the designated scale from field notes of a survey made by me on the 20th day of July, 1980; that it truly and correctly represents the proposed location and extent of the works used to divert water from underground, in Lincoln County, by WATER WELL SERVICES for Quasi-Municipal-Subdivision purposes, that the proposed point of diversion, all reservoirs or basins, the location and names of all other works which will cross or connect with the proposed works, and the boundary of all lands, showing by 40-acre subdivisions the areas proposed to be irrigated, are fully and correctly designated thereon.


C. Steve Deal
State Water Right Surveyor No. 577

Subscribed and sworn to before me this 2nd day of September, 1980

Notary Public in and for Clark County, Nevada.
Betty A. Finnell
Notary Public

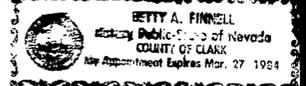

Basis of bearing used was S 89° 59' 12" W as shown on plat map of Sunrise Acres OFFICE STATE ENGINEER Tract 1, Sheet 2 of 2.

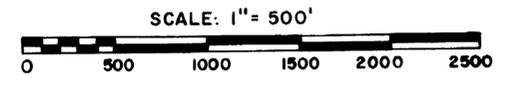

MAP
TO ACCOMPANY APPLICATION TO APPROPRIATE WATER FOR QUASI-MUNICIPAL-SUBDIVISION BY WATER WELL SERVICES FROM UNDERGROUND

42370