


T2S, R68E, MDB&M

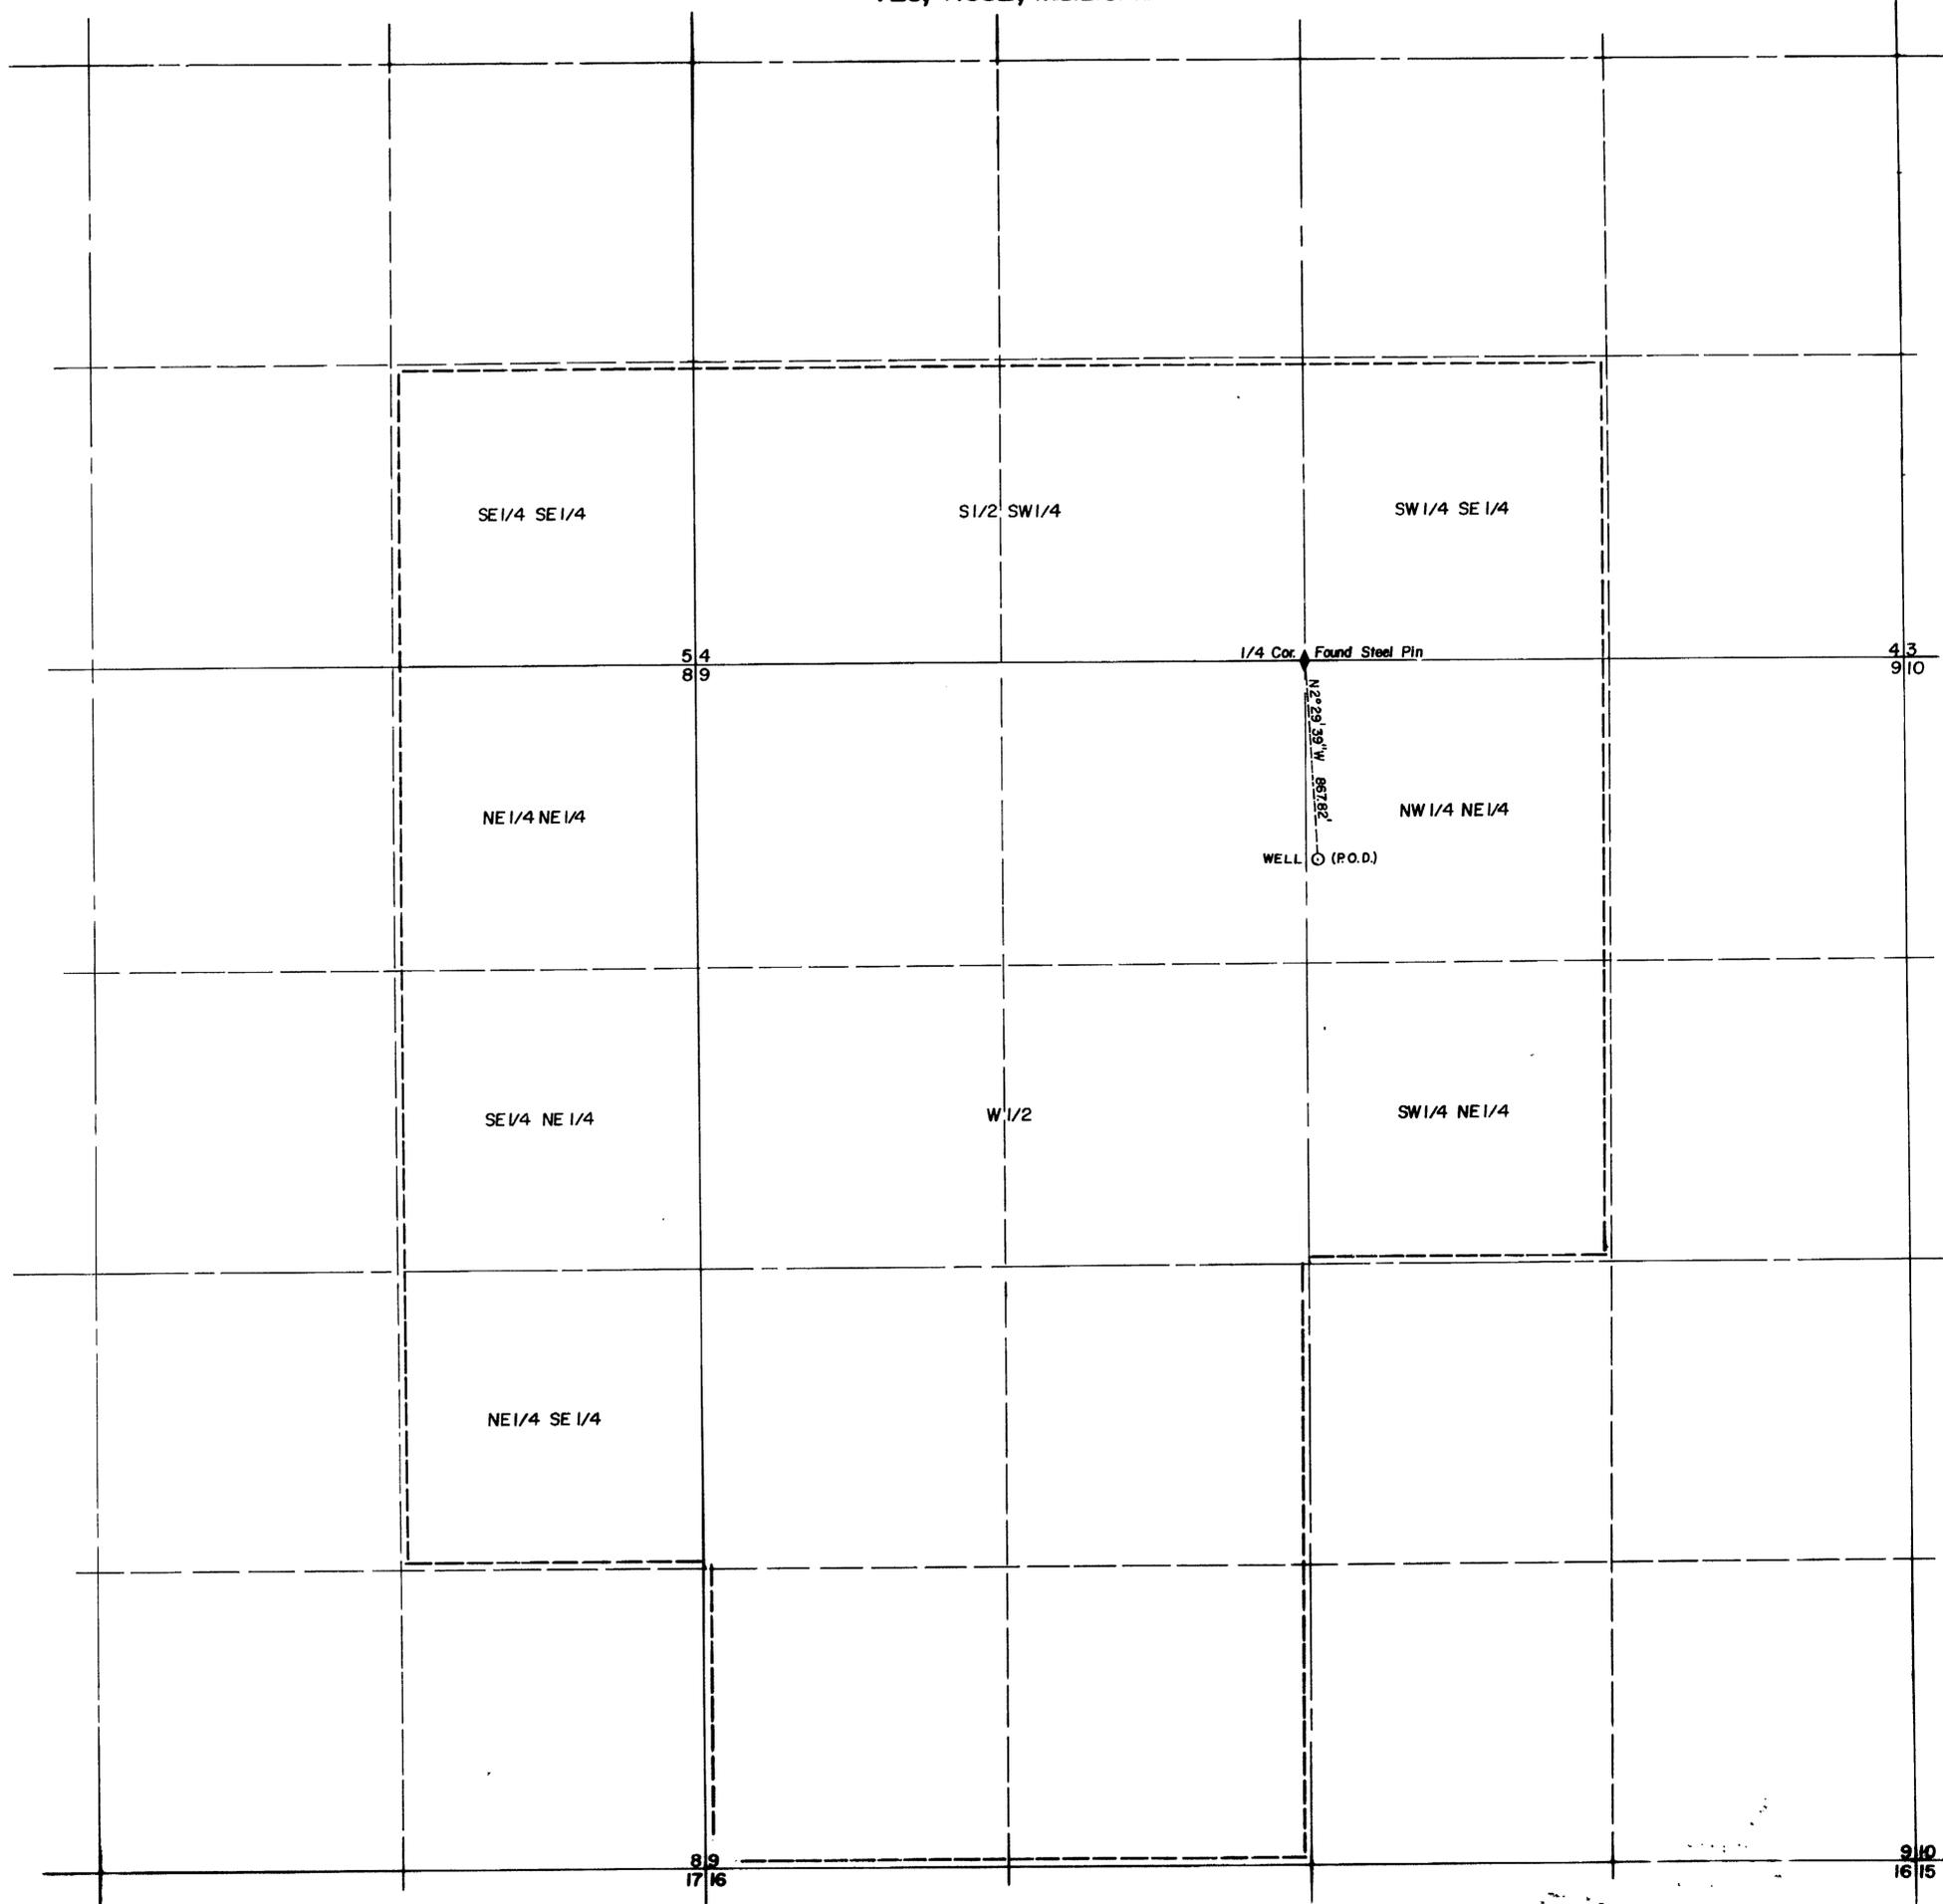


BASIS OF BEARING: SOLAR OBSERVATION

SURVEYOR'S STATEMENT


STATE OF NEVADA)
COUNTY OF LINCOLN)SS.

I, PHILIP C. HULSE, being first duly sworn, depose and say that this map, consisting of one sheet, has been correctly drawn to the designated scale from field notes of a survey made by me on July 24th, 1980, that it truly and correctly represents the proposed location and extent of the works used to divert water from an underground source in Lincoln County, Nevada, by Panaca Farmstead Water Association for Municipal Place of use being 40 acre subdivisions shown by heavy dashed lines

State Water Right Surveyor
Subscribed and sworn to before me this 28th day of July, 1980.
Notary Public in and for Lincoln County, Nevada.
Daniel A. Dill

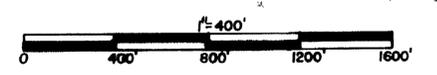

MAP TO ACCOMPANY
APPLICATION TO APPROPRIATE
WATER FOR MUNICIPAL
BY PANACA FARMSTEAD WATER ASSOCIATION
FROM UNDERGROUND SOURCES

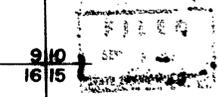

PHILIP C. HULSE Land and Water Right Surveyor