


  
 T. 30 N., R. 23 E.  
 Unsurveyed  
 M. D. B. & M.

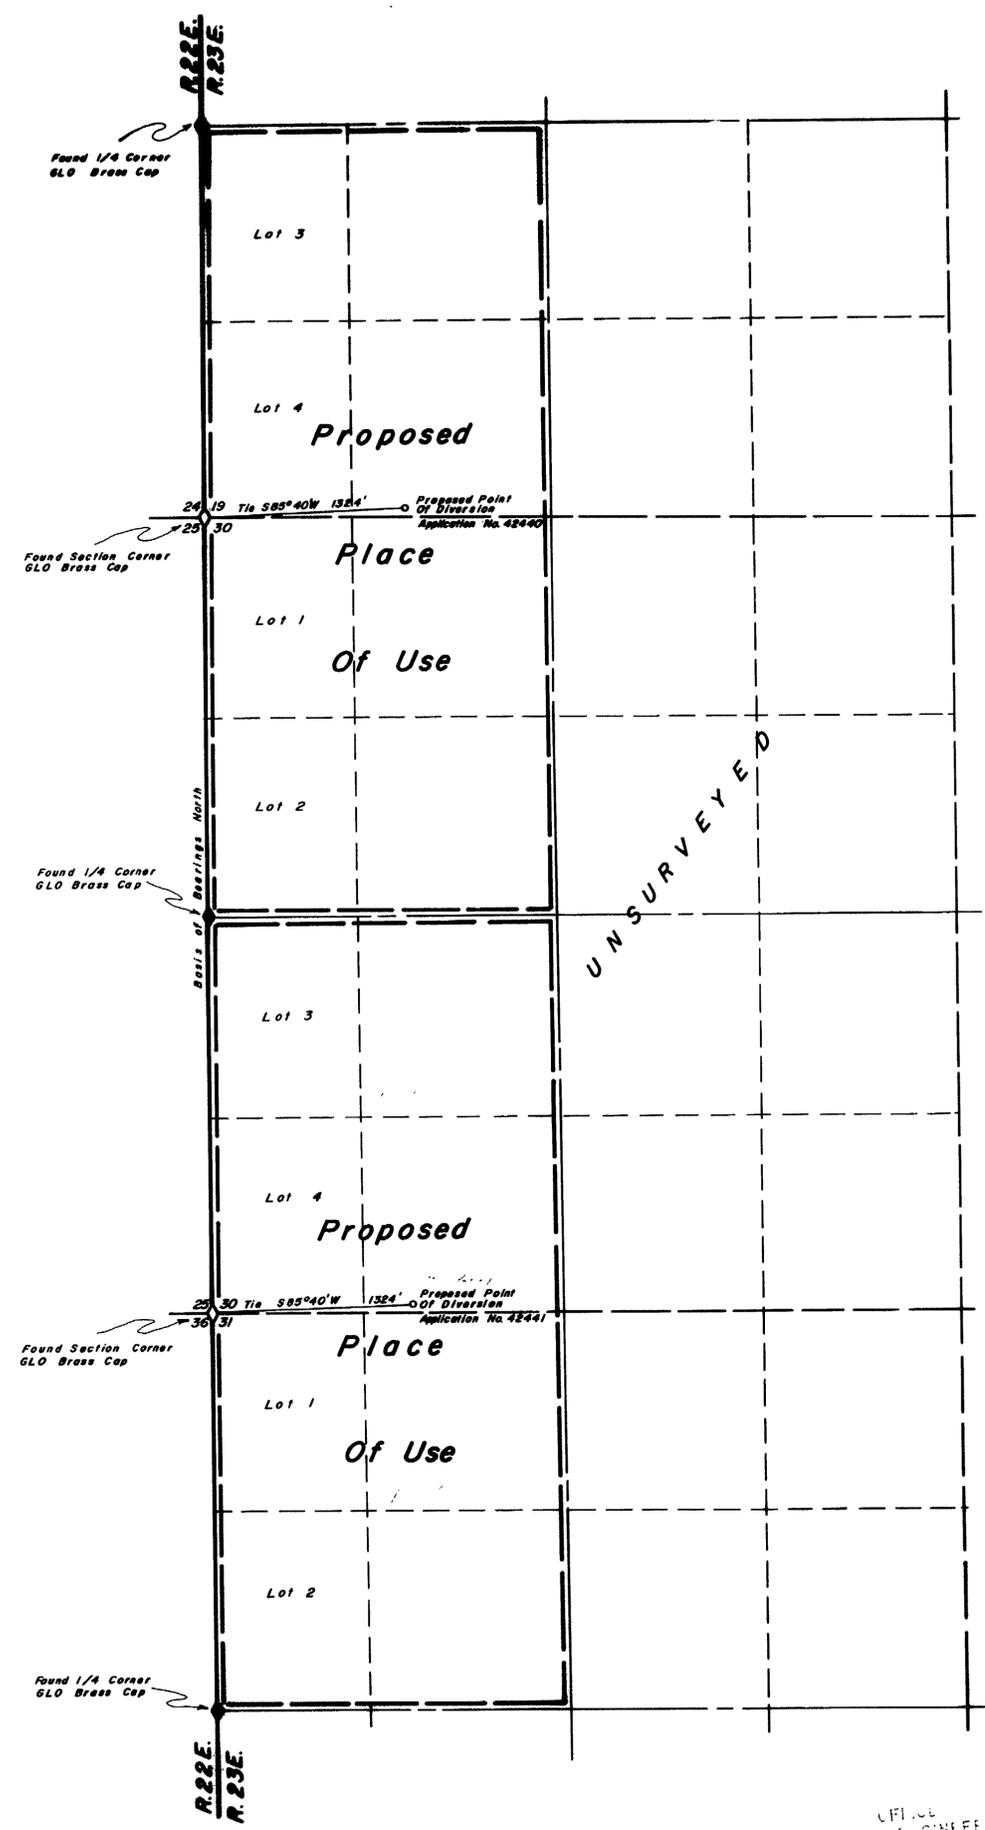


State of Nevada } S.S.  
 County of Humboldt }  
 I, John H. Milton III, being first duly sworn, depose and say that this map, consisting of one sheets, has been correctly drawn from field notes of a survey made by me during Sept., 1980, that it truly and correctly represents the location and extent of the works used to divert water from underground in Washoe County by Mary K. Duenow for irrigation and domestic purposes, that the proposed point of diversion, the approximate location and size of the diverting channel, all reservoirs or basins, the locations and names of all other works which will cross or connect with the proposed works, and the boundary of all lands, showing by 40-acre subdivisions the areas proposed to be irrigated, are fully and correctly designated thereon.

*John H. Milton III*  
 State Water Right Surveyor No. 573

Subscribed and sworn to before me this 17<sup>th</sup> day of October 1980.

*Robert Baldwin*  
 Notary

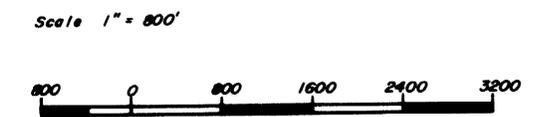

**FILED**  
 APR 23 1981  
 STATE ENGINEER'S OFFICE

OFFICE  
 STATE ENGINEER  
 1500 GUN RD PH 2 30



OFFICE  
 STATE ENGINEER  
 1981 APR 23 PM 2 34

Desert Mountain Surveying Company  
 146 West Second Street  
 Winnemucca, Nevada 89445

Map To Accompany Applications  
 To Appropriate Water  
 Under Application No. 42441  
 By Mary K. Duenow  
 For Irrigation And Domestic Purposes  
 From Underground

42441