
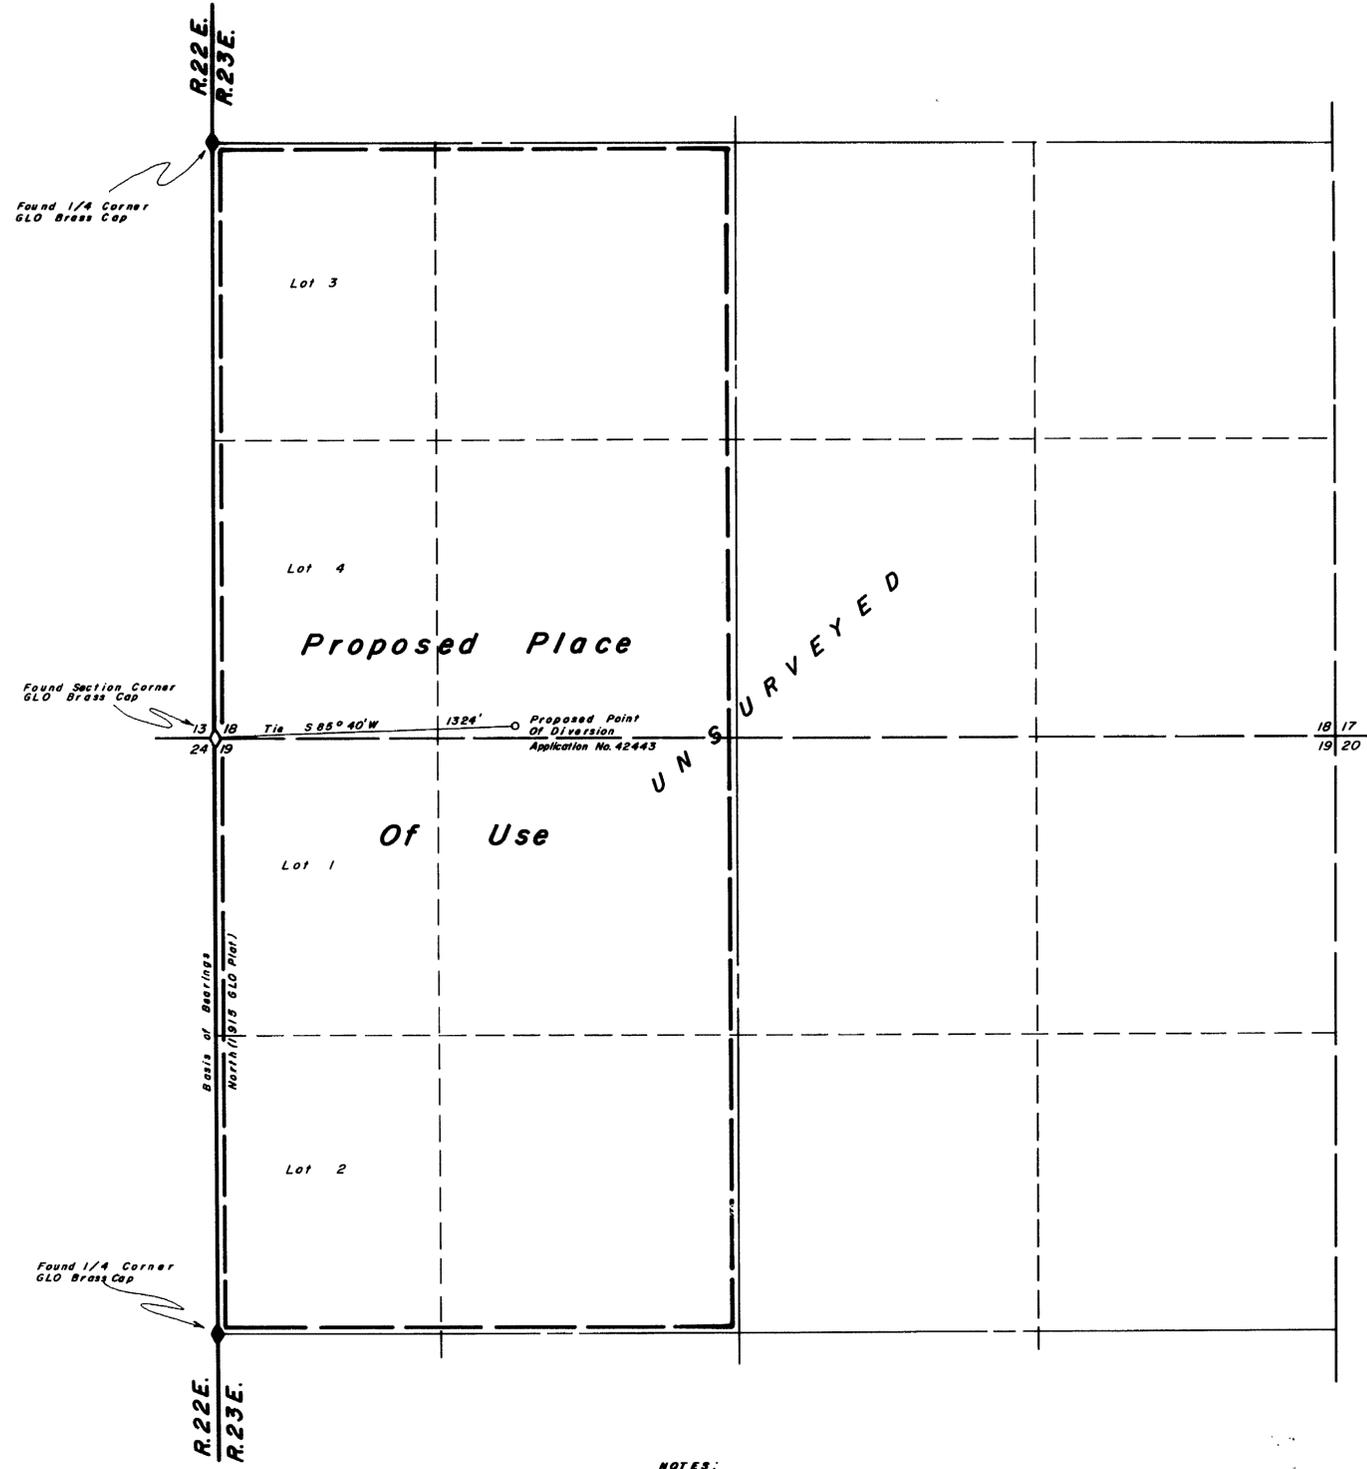



  
**T.30N., R.23E.**  
**Unsurveyed**  
**M.D.B.&M.**

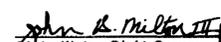

State of Nevada } S.S.  
 County of Humboldt }  
 I, John H. Milton III, being first duly sworn, depose and say that this map, consisting of one sheets, has been correctly drawn from field notes of a survey made by me during September, 1980, that it truly and correctly represents the location and extent of the works used to divert water from underground in Washoe County by Raymond C. Burdick for irrigation and domestic purposes, that the proposed point of diversion, the approximate location and size of the diverting channel, all reservoirs or basins, the locations and names of all other works which will cross or connect with the proposed works, and the boundary of all lands, showing by 40-acre subdivisions the areas proposed to be irrigated, are fully and correctly designated thereon.

  
 John H. Milton III  
 State Water Right Surveyor  


Subscribed and sworn to before me this 17<sup>th</sup> day of October  
 19 80.

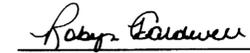  
 Robyn Baldwin  
 Notary  




**NOTES:**  
 Section Line Drawn From Nevada Projection  
 Diagram For T.30N., R.23E. M.D.B.&M.

OFFICE  
 STATE ENGINEER  
 APR 23 1981

FILED  
 APR 23 1981

Desert Mountain Surveying Company  
 146 West Second Street  
 Winnemucca, Nevada 89445

**Map To Accompany Application**  
**To Appropriate Water**  
**By Raymond C. Burdick**  
**From Underground**  
**Application Number 42443**  
**For Irrigation & Domestic Purposes**  
 Washoe County Nevada

**42443**