


I, JAMES P. HADDAN, BEING FIRST DULY SWORN, DEPOSE AND SAY THAT THIS MAP, CONSISTING OF ONE SHEET HAS BEEN CORRECTLY DRAWN TO THE DESIGNATED SCALE FROM MAPS ON RECORD IN THE STATE ENGINEER'S OFFICE, BLM TOWNSHIP SURVEYS, AND FIELD NOTES OF A SURVEY MADE UNDER MY SUPERVISION, BETWEEN THE 5TH DAY OF OCTOBER AND THE 12TH DAY OF OCTOBER, 1980; THAT IT TRULY AND CORRECTLY REPRESENTS THE LOCATION OF THE PROPOSED WORKS TO DIVERT WATER FROM UNDERGROUND SOURCES IN ELKO COUNTY, BY PATRICK A. THOMPSON FOR IRRIGATION PURPOSES; THAT THE PROPOSED POINT OF DIVERSION AND THE BOUNDARY OF ALL LANDS; SHOWING BY 40 ACRE SUBDIVISIONS THE AREAS WHERE THE WATER IS TO BE USED, ARE FULLY AND CORRECTLY DESIGNATED HEREON.

James P. Haddan


STATE WATER RIGHTS SURVEYOR NO. 575

SUBSCRIBED AND SWORN TO BEFORE ME THIS 23rd DAY OF November, 1980.

James P. Haddan

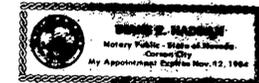

SCALE - 1" = 400'

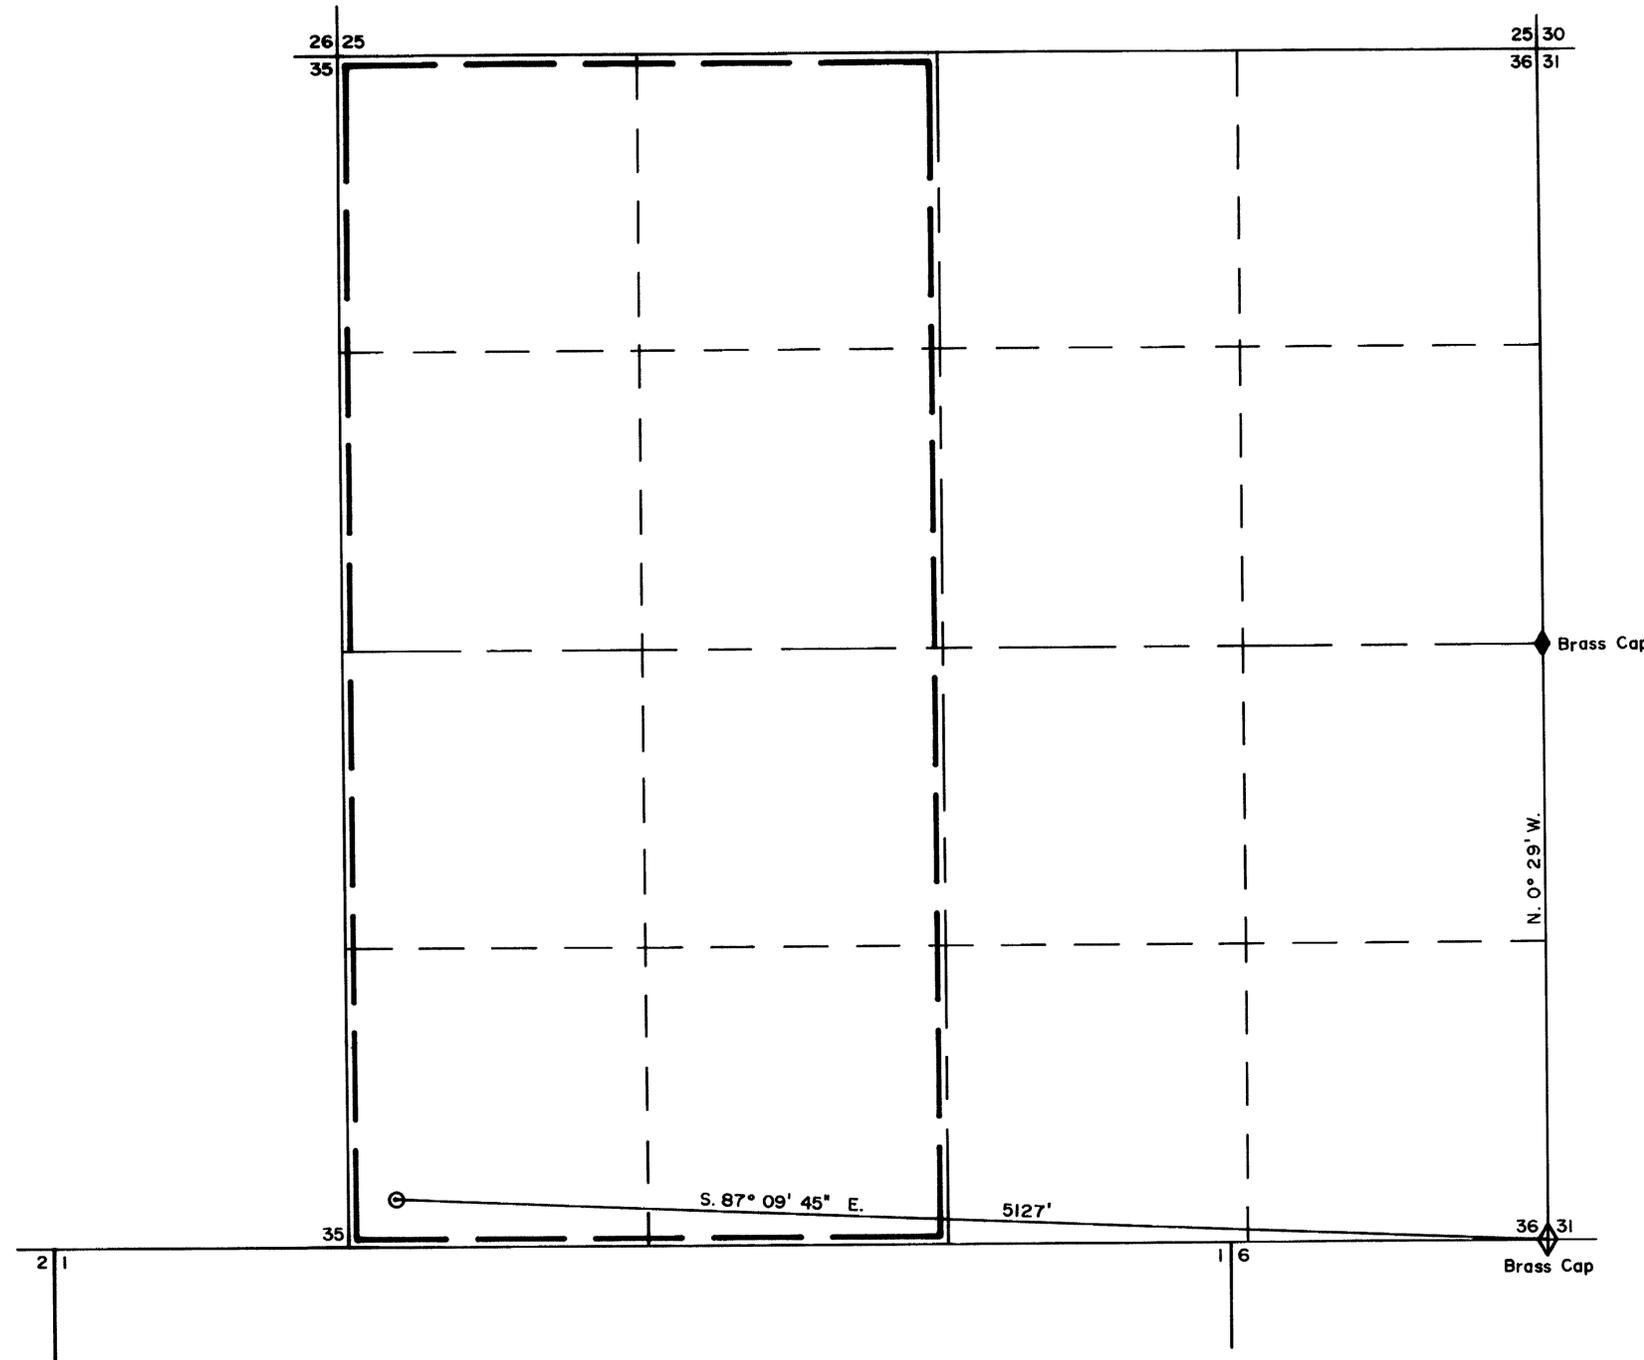

SECTION 36, T.31N., R.60E. M.D.B. & M.

OFFICE
STATE ENGINEER

NOV 22 1980

FILED
DEC 1 1980
STATE ENGINEER'S OFFICE

MAP TO ACCOMPANY APPLICATION 42467
TO APPROPRIATE WATER FOR IRRIGATION
PURPOSES BY PATRICK A. THOMPSON FROM
AN UNDERGROUND SOURCE IN ELKO
COUNTY, NEVADA

42467