


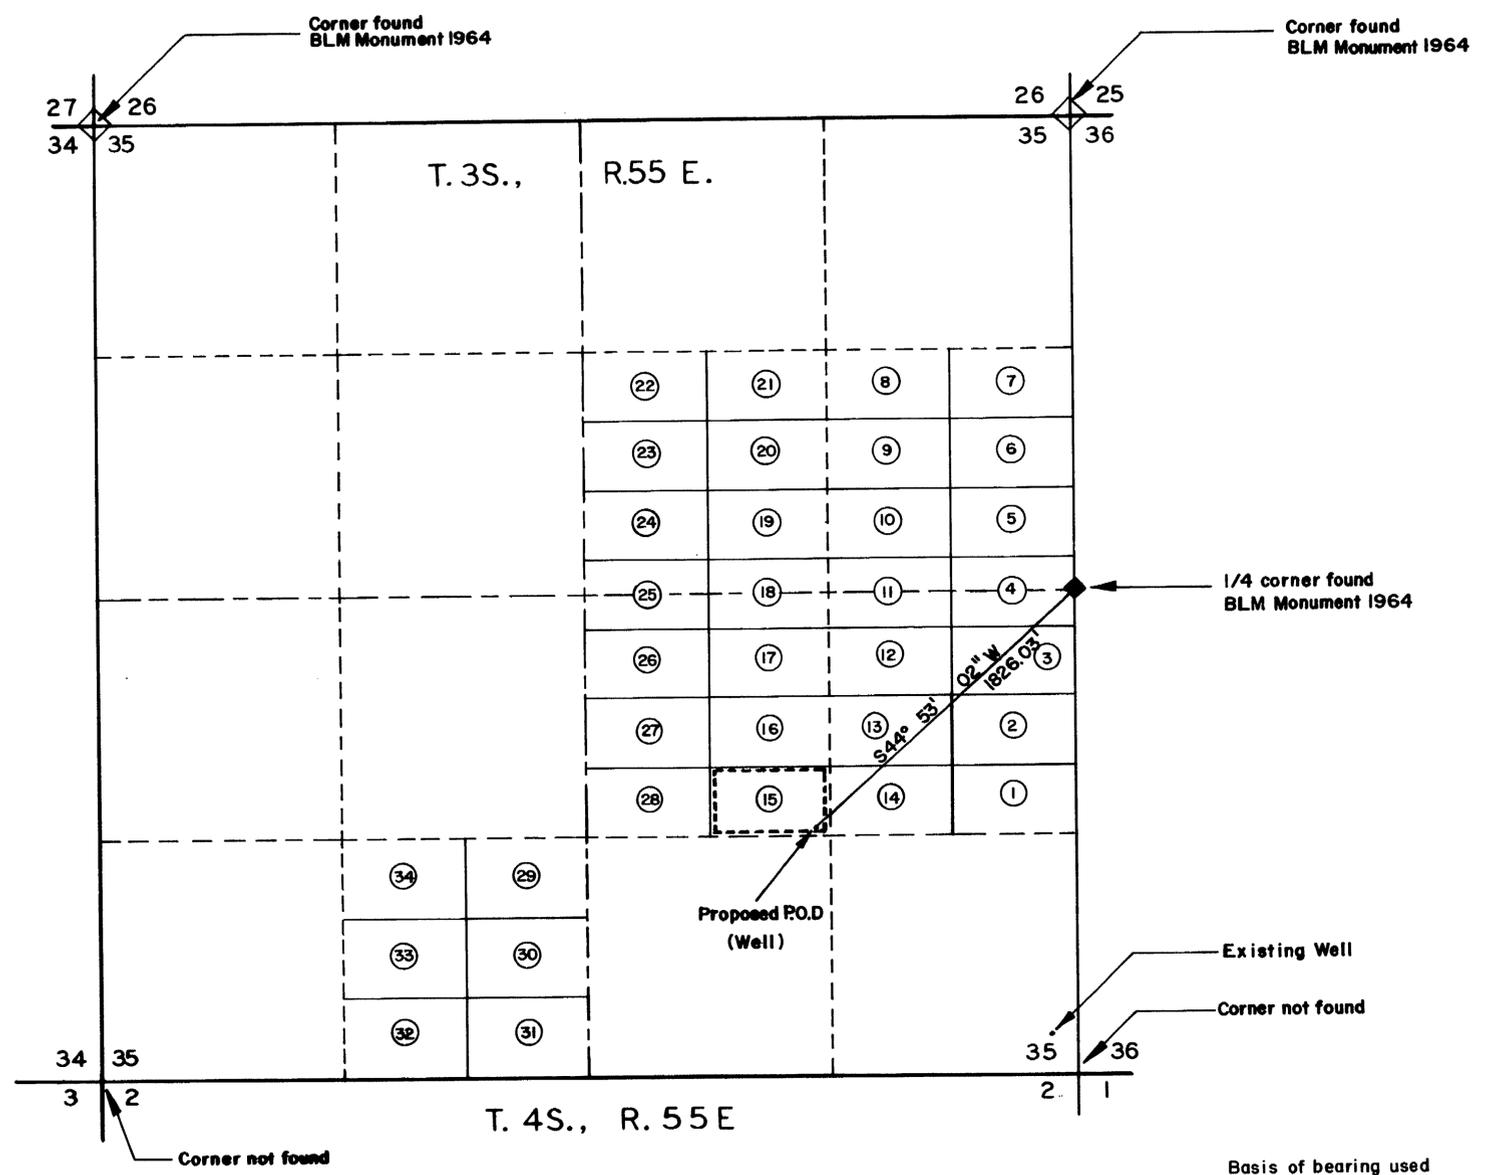

STATE OF NEVADA }  
COUNTY OF CLARK } SS.



I, C. STEVE DEAL, being first duly sworn, depose and say that this map, consisting of one sheet, has been correctly drawn to the designated scale from field notes of a survey made by me on the 20th day of July, 1980; that it truly and correctly represents the proposed location and extent of the works used to divert water from underground, in Lincoln County, by BOBBY F. WOOLLEY for quasi-municipal purposes. That the proposed point of diversion and the location and names of all other works which will cross or connect with the proposed works, and the boundary of all lands, showing by 40-acre subdivisions the areas proposed to be developed, are fully and correctly designated thereon.


*C. Steve Deal*  
State Water Right Surveyor No. 577

Subscribed and sworn to before me  
this 12th day of September, 1980

Notary Public in and for Clark County, Nevada.  
*Betty A. Finnell*  
Notary Public



Basis of bearing used  
was S 89° 59' 12" W  
as shown on plat map  
of Sunrise Acres  
Tract 1, Sheet 2 of 2.

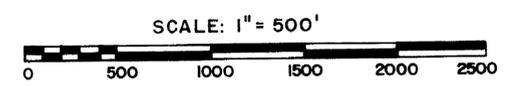

OFFICE  
STATE ENGINEER  
LINCOLN COUNTY

MAP  
TO ACCOMPANY APPLICATION TO  
APPROPRIATE WATER FOR  
QUASI-MUNICIPAL  
BY BOBBY F. WOOLLEY  
FROM UNDERGROUND