


PLACE OF USE

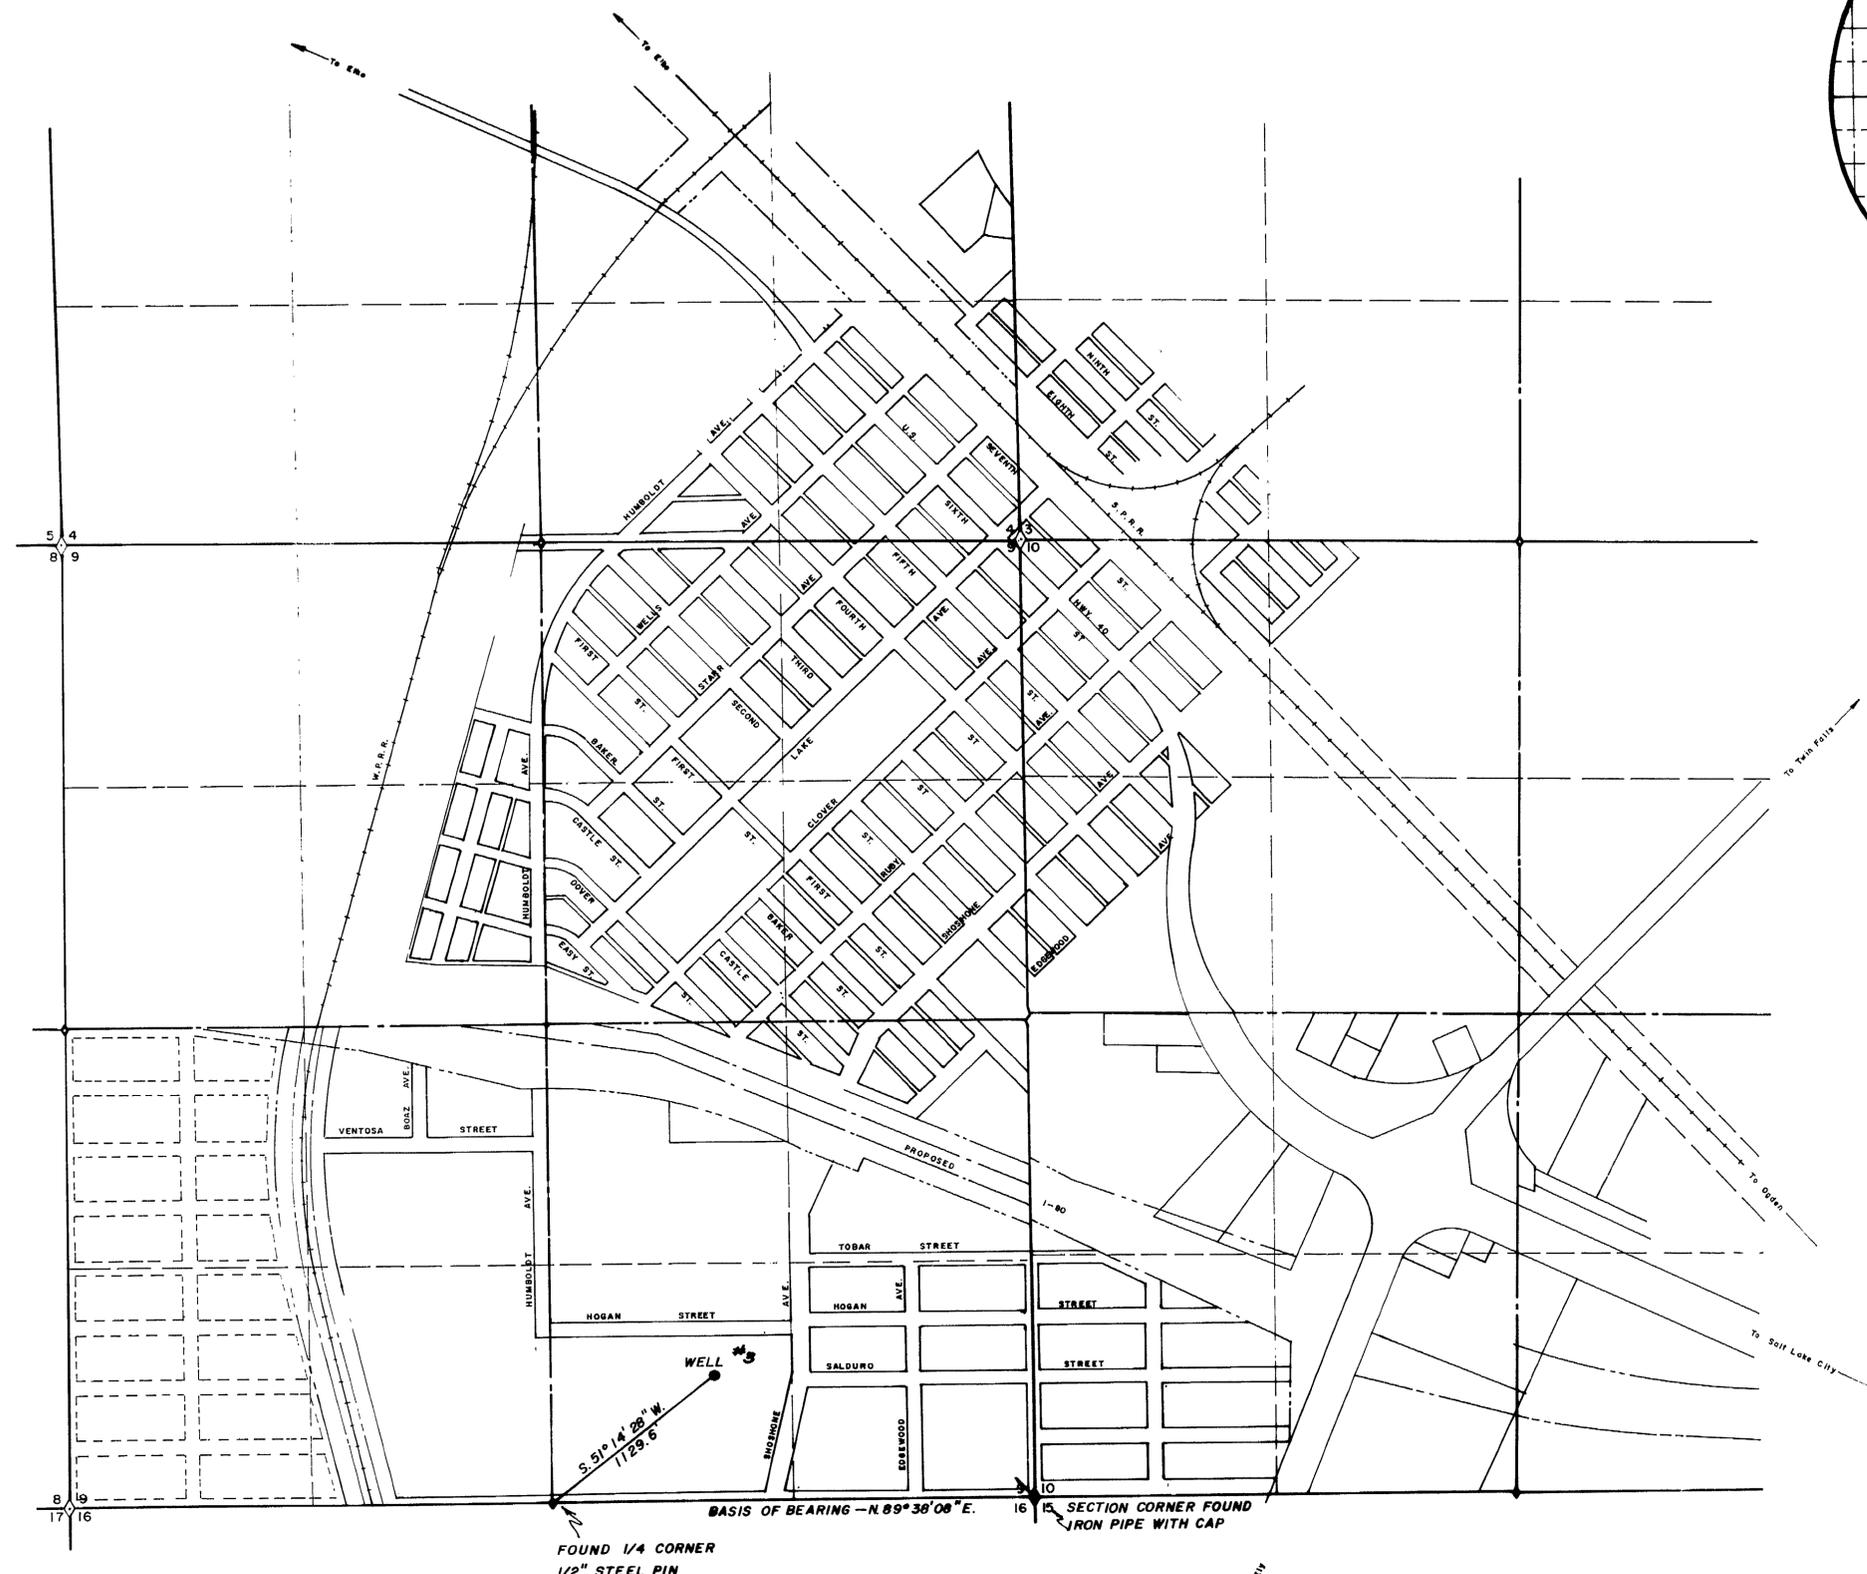



State of Nevada }
County of Elko } ss

I, Charles C. Armuth, Jr., being first duly sworn, depose and say that this map consisting of one sheet, has been correctly drawn to the designated scale from field notes of a survey made under my supervision and direction, on the 6th day of JANUARY, 1981; that it truly and correctly represents the proposed location and extent of the works used to divert water from an UNDERGROUND SOURCE in ELKO COUNTY, by CITY OF WELLS for MUNICIPAL purposes. That the proposed point of diversion, the approximate location location and size of the diverting channel, all all reservoirs or basins, the locations and names of all other works which will cross or connect with the proposed works, and the boundary of all lands, showing by 40 acre subdivisions the areas proposed to be irrigated, are fully and correctly designated thereon.

Charles C. Armuth, Jr.
State Water Rights Surveyor, Nevada No 425

Subscribed and sworn to before me this 19th day of JANUARY 1981. Notary Public in and for Elko County, Nevada.

Doris L. Goodale

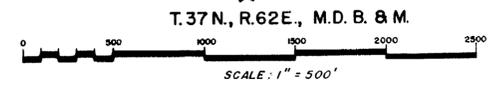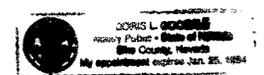

POINT OF DIVERSION

FILED
JAN 28 1981
STATE ENGINEER

OFFICE
PAID ENGINEER
1981 JAN 27 AM 10 22

RECEIVED
JAN 20 1981
STATE ENGINEER'S OFFICE
ELKO OFFICE

42477
**MAP
TO ACCOMPANY APPLICATION
TO APPROPRIATE WATER FOR
MUNICIPAL PURPOSES FROM AN
UNDERGROUND SOURCE BY
THE CITY OF WELLS**

42477