






I, TIMOTHY F. HOLT  
 BEING FIRST DULY SWORN, DEPOSE  
 AND SAY THAT THIS MAP CONSISTING  
 OF ONE SHEET HAS BEEN CORRECTLY  
 DRAWN TO THE DESIGNATED SCALE  
 FROM MAPS ON RECORD IN THE STATE  
 ENGINEER'S OFFICE, BLM TOWNSHIP  
 SURVEYS, AND FIELD NOTES OF A  
 SURVEY MADE UNDER MY SUPERVISION  
 BETWEEN THE 6<sup>th</sup> DAY OF April  
 AND THE 15<sup>th</sup> DAY OF April, 1981;  
 THAT IT TRULY AND CORRECTLY REP-  
 RESENTS THE LOCATION OF THE  
 PROPOSED WORKS TO DIVERT WATER  
 FROM UNDERGROUND SOURCES IN HUMBOLDT  
 COUNTY, BY NANCY A. WARREN  
 FOR IRRIGATION PURPOSES; THAT THE  
 PROPOSED POINT OF DIVERSION AND  
 THE BOUNDARY OF ALL LANDS;  
 SHOWING BY 40 ACRE SUBDIVISIONS  
 THE AREAS WHERE THE WATER IS TO  
 BE USED, ARE FULLY AND  
 CORRECTLY DESIGNATED HEREON.

  
 TIMOTHY F. HOLT  
 STATE WATER RIGHTS SURVEYOR  
 NO. 606

SUBSCRIBED AND SWORN TO BEFORE  
 ME THIS 15<sup>th</sup> DAY OF May, 1981.

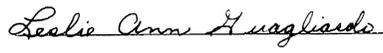

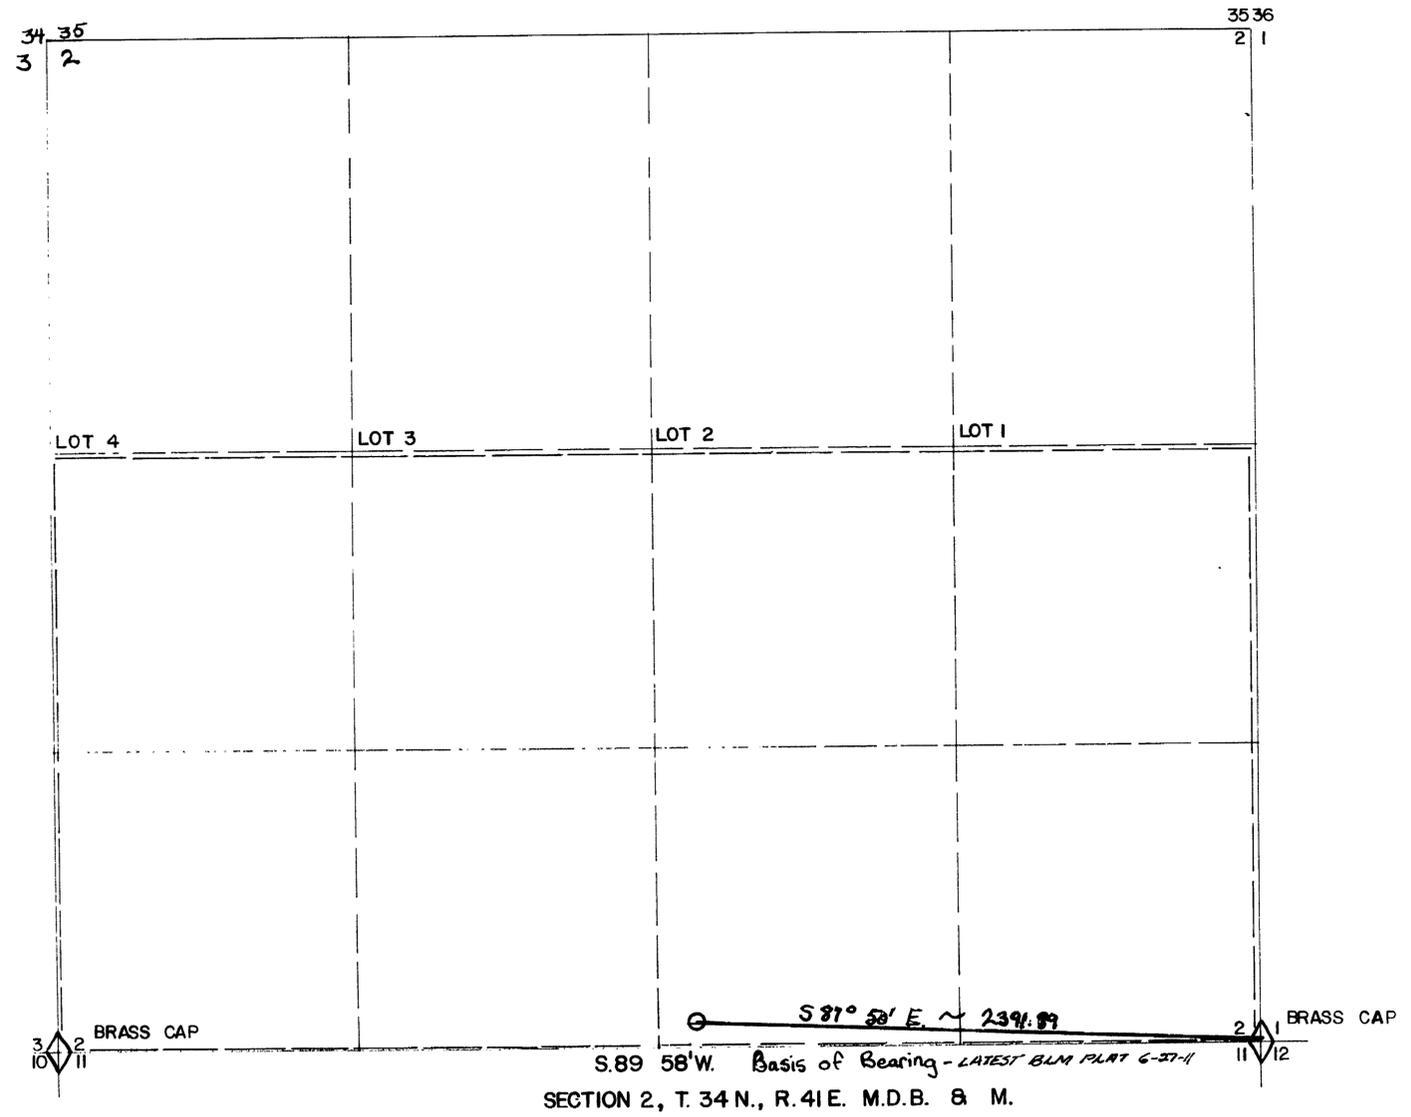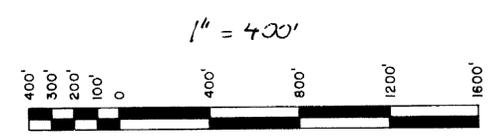

42490

MAP TO ACCOMPANY APPLICATION  
 FOR THE APPROPRIATION OF WATER  
 FOR IRRIGATION PURPOSES  
 FROM AN UNDERGROUND SOURCE  
 IN HUMBOLDT COUNTY, NEVADA  
 BY NANCY A. WARREN

FILED  
 JUL 24 1981  
 STATE ENGINEER'S OFFICE

42490