


BASIS OF BEARINGS

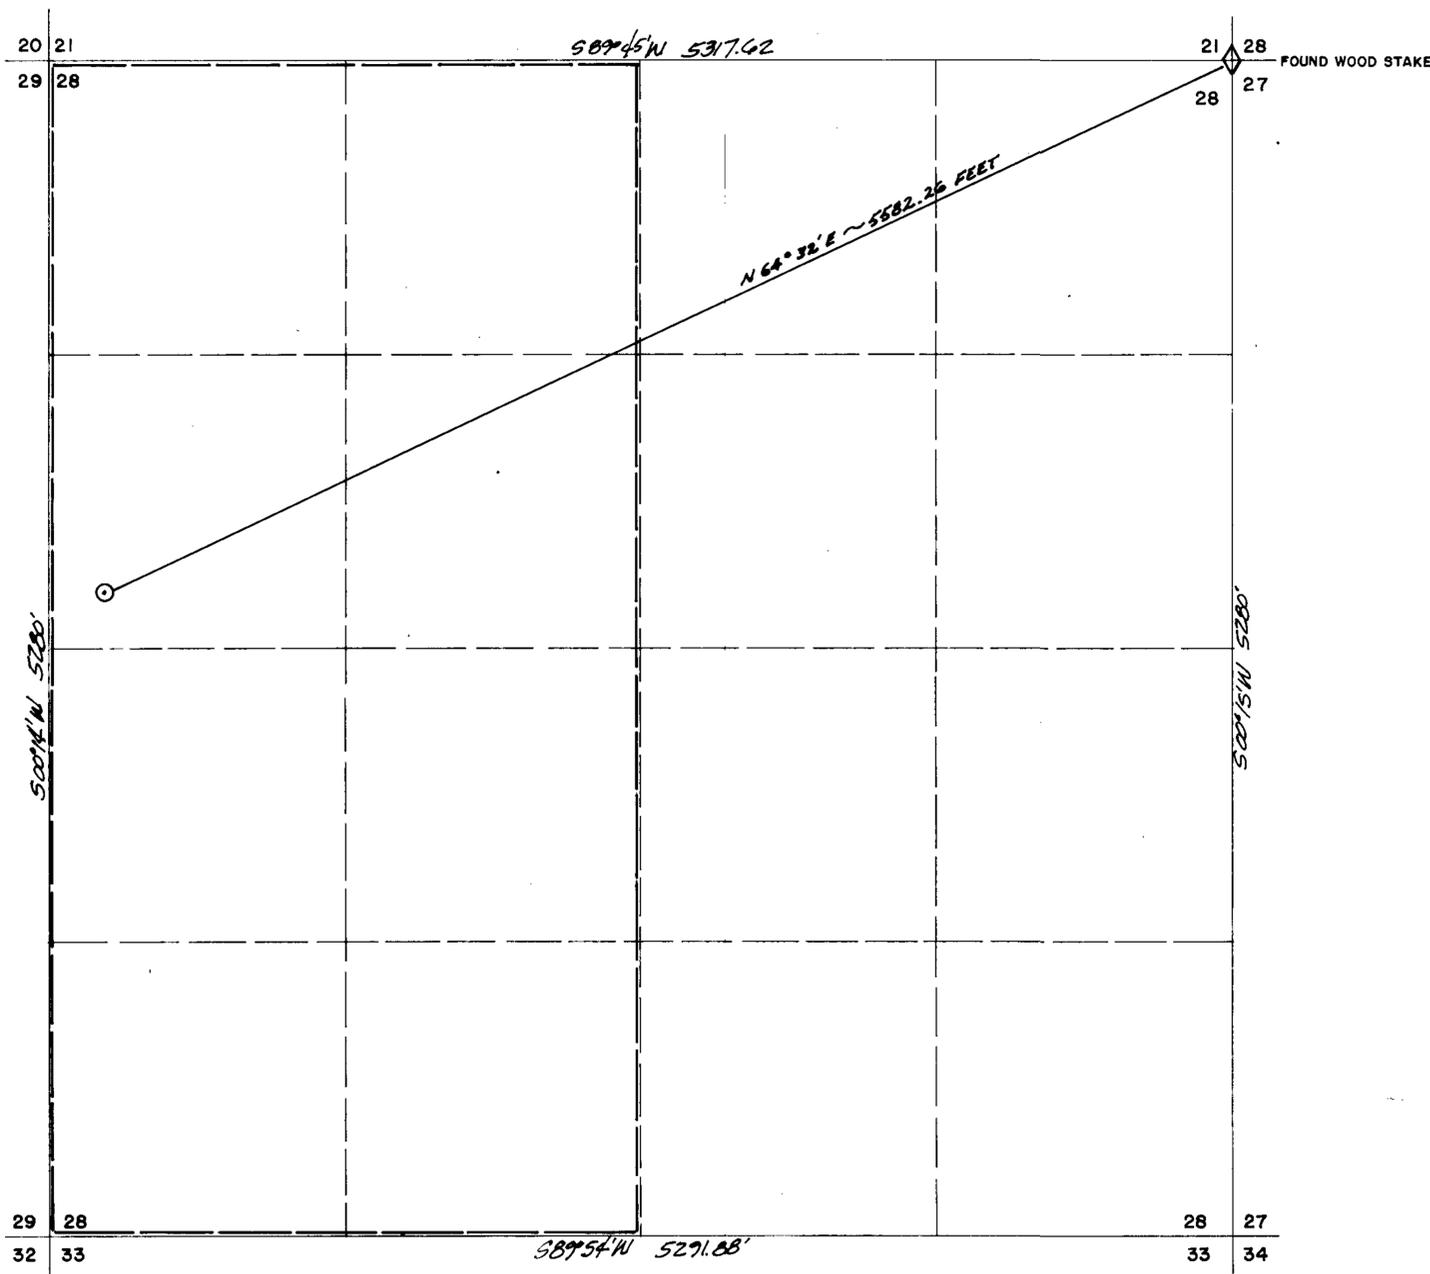

SECTION 28, T. 38 N., R. 59 E., M.D.B. & M.

I, TIMOTHY F. HOLT,
 BEING FIRST DULY SWORN, DEPOSE
 AND SAY THAT THIS MAP CONSISTING
 OF ONE SHEET HAS BEEN CORRECTLY
 DRAWN TO THE DESIGNATED SCALE
 FROM MAPS ON RECORD IN THE STATE
 ENGINEER'S OFFICE, BLM TOWNSHIP
 SURVEYS, AND FIELD NOTES OF A
 SURVEY MADE UNDER MY SUPERVISION
 BETWEEN THE 6th DAY OF April
 AND THE 10th DAY OF April, 1981;
 THAT IT TRULY AND CORRECTLY REP-
 REPRESENTS THE LOCATION OF THE
 PROPOSED WORKS TO DIVERT WATER
 FROM UNDERGROUND SOURCES IN ELKO
 COUNTY, BY MARLENE D. ALCALA
 FOR IRRIGATION PURPOSES; THAT THE
 PROPOSED POINT OF DIVERSION AND
 THE BOUNDARY OF ALL LANDS;
 SHOWING BY 40 ACRE SUBDIVISIONS
 THE AREAS WHERE THE WATER IS TO
 BE USED, ARE FULLY AND
 CORRECTLY DESIGNATED HEREON.


Timothy F. Holt

TIMOTHY F. HOLT
 STATE WATER RIGHTS SURVEYOR
 NO. 606

SUBSCRIBED AND SWORN TO BEFORE
 ME THIS 18th DAY OF May, 1981.

Susan R. Zancanella

SUSAN R. ZANCANELLA
 Notary Public - State of Nevada
 Washoe County
 My Appointment Expires July 23, 1983

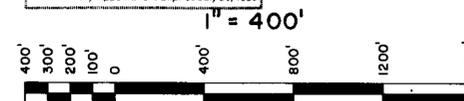

FILED
 JUL 24 1981
 STATE ENGINEER'S OFFICE

*Section Line Bearings and
 Distances as per latest BLM
 plat dated Jan. 8th, 1980*

42502
 MAP TO ACCOMPANY APPLICATION
 FOR THE APPROPRIATION OF WATER
 FOR IRRIGATION PURPOSES
 FROM AN UNDERGROUND SOURCE
 IN ELKO COUNTY, NEVADA
 BY MARLENE D. ALCALA

42502