



STATE OF NEVADA }  
 COUNTY OF ELKO } SS

I, CHARLES C. ARMUTH JR., BEING FIRST DULY SWORN, DEPOSE AND SAY THAT THIS MAP, CONSISTING OF ONE SHEET, INCLUSIVE, HAS BEEN CORRECTLY DRAWN TO THE DESIGNATED SCALE FROM FIELD NOTES OF A SURVEY MADE UNDER MY SUPERVISION AND DIRECTION ON THE 20 DAY OF OCTOBER, 1980; THAT IT TRULY REPRESENTS THE PROPOSED LOCATION AND THE EXTENT OF THE WORKS USED TO DIVERT WATER FROM UNDERGROUND, IN ELKO COUNTY, BY PETE AND JANICE BOTTARI FOR IRRIGATION AND DOMESTIC PURPOSES. THAT THE PROPOSED POINT OF DIVERSION, THE APPROXIMATE LOCATION AND SIZE OF DIVERTING CHANNEL, ALL RESERVOIRS OR BASINS, THE LOCATION AND NAMES OF ALL OTHER WORKS, WHICH WILL CROSS OR CONNECT WITH THE PROPOSED WORKS, AND THE BOUNDARY OF ALL LANDS, SHOWING BY 40-ACRE SUBDIVISIONS THE AREAS PROPOSED TO BE IRRIGATED, ARE FULLY AND CORRECTLY DESIGNATED THEREON.

*Charles C. Armuth Jr.*  
 STATE WATER RIGHT SURVEYOR

SUBSCRIBED AND SWORN TO BEFORE ME THIS 5<sup>TH</sup> DAY OF MARCH, 1981.

*David A. Beane*  
 NOTARY PUBLIC IN AND FOR ELKO COUNTY, NEVADA

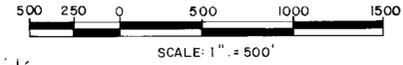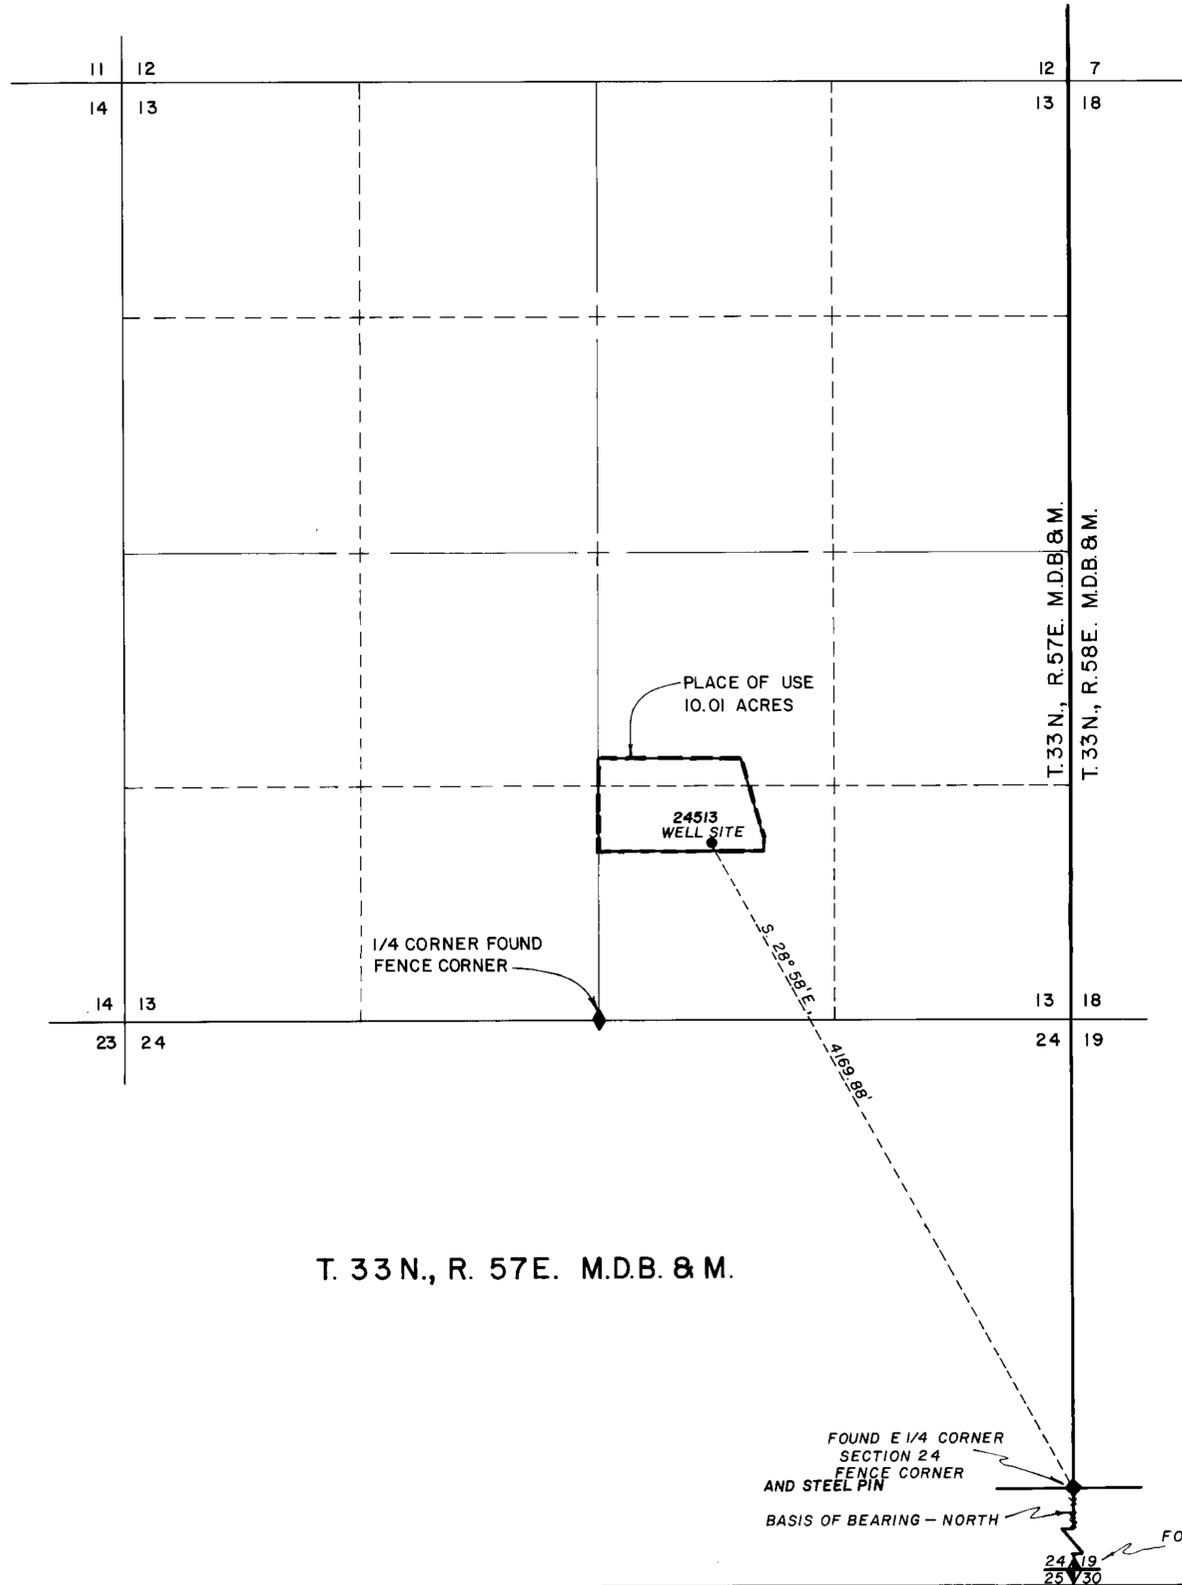

FILED  
 MAR 23 1981  
 STATE ENGINEER'S OFFICE

MAP  
 To Accompany Application to Appropriate Water  
 For Irrigation & Domestic  
 By PETE & JANICE BOTTARI  
 From Underground

42513