
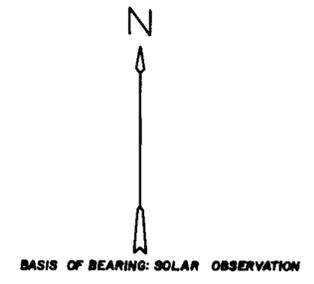


Sec. 15, T3S, R67E, M.D.B. & M.

NW Cor.
Sec. 15 found brass cap
9 10
16 15

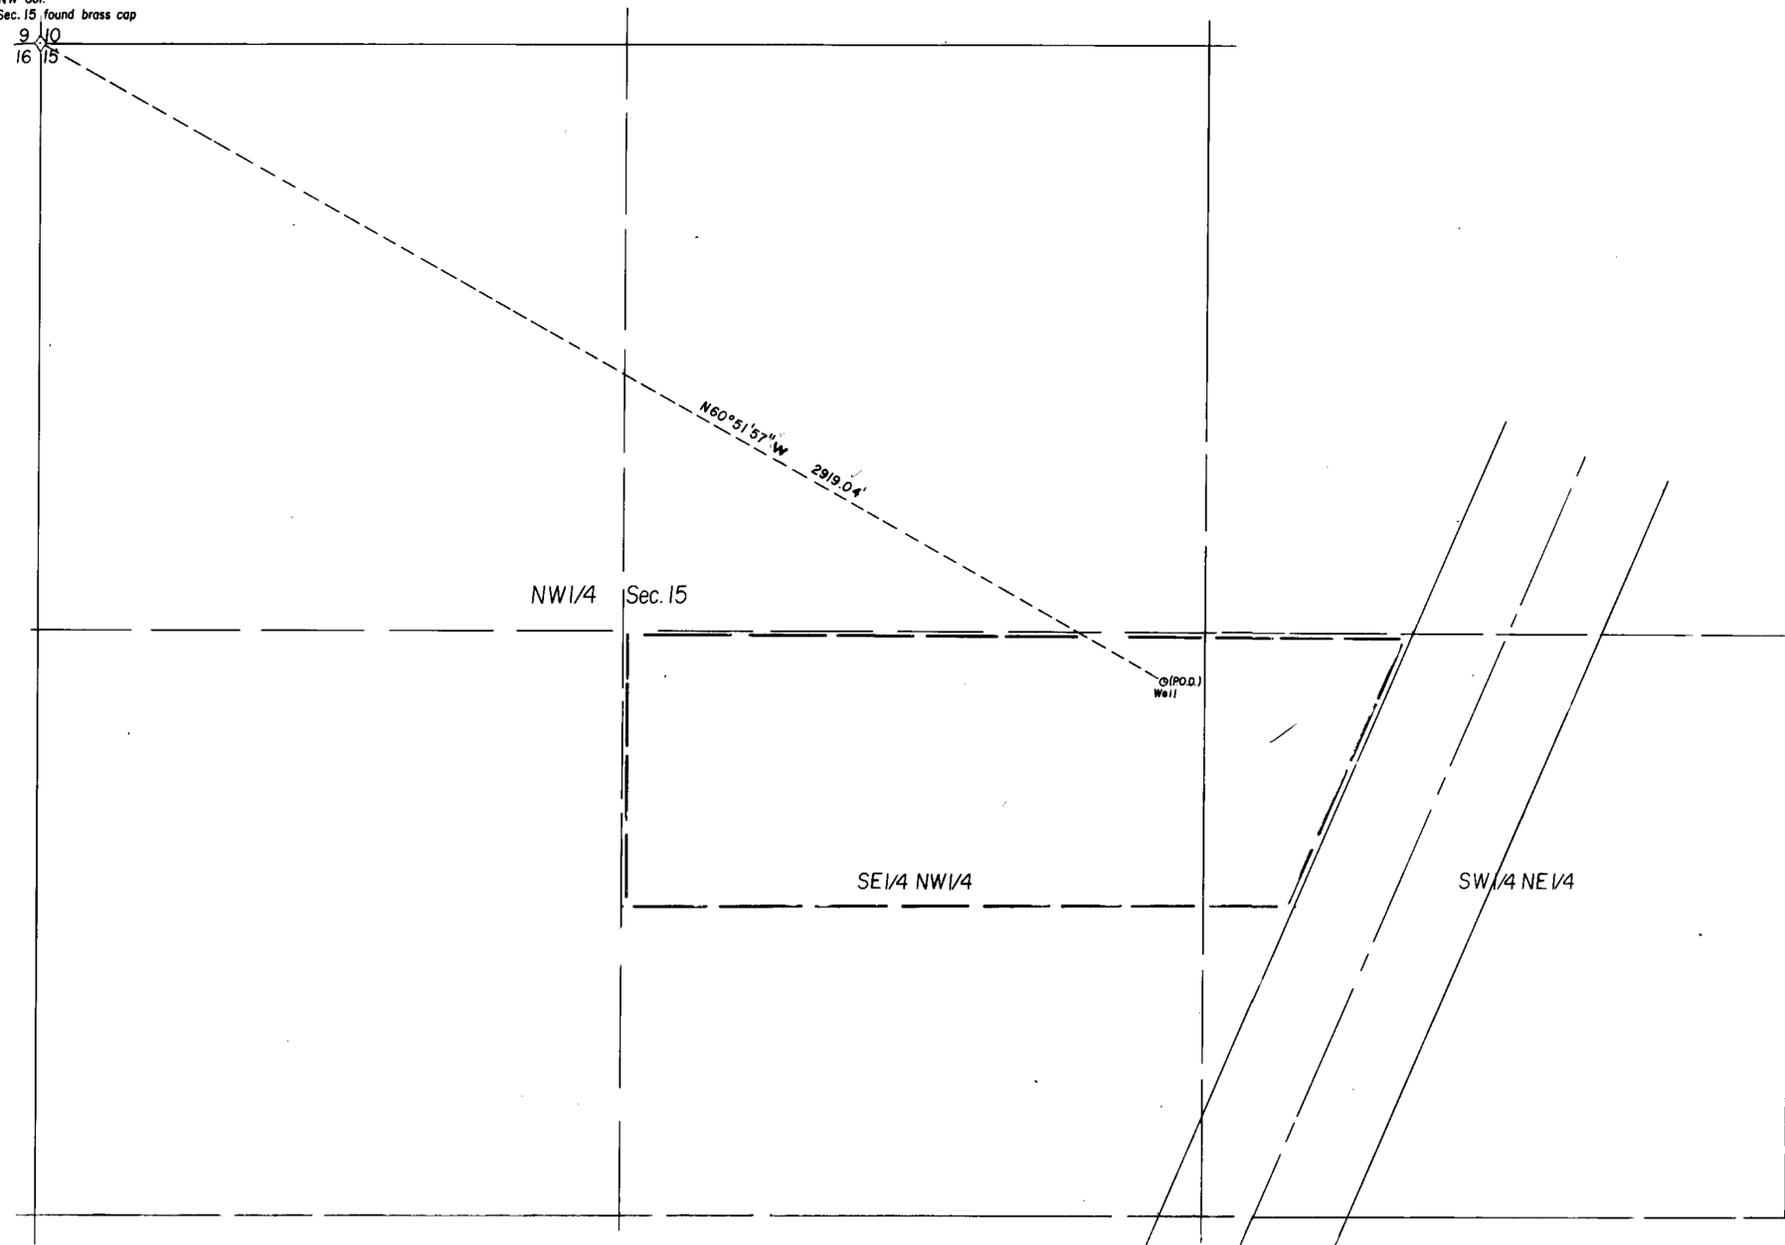

SURVEYOR'S STATEMENT



STATE OF NEVADA)
COUNTY OF LINCOLN)SS.

I, PHILIP C. HULSE, being first duly sworn, depose and say that this map, consisting of one sheet, has been correctly drawn to the designated scale from field notes of a survey made by me on Sept. 22nd, 1980; that it truly and correctly represents the proposed location and extent of the works used to divert water from an underground source in Lincoln County, Nevada, by James L. Long for Commercial Use Place of use being 40 acre subdivisions shown by heavy dashed lines

Philip C. Hulse
State Water Right Surveyor

Subscribed and sworn to before me this 24th day of Sept. 1980.
Notary Public in and for Lincoln County, Nevada.

Daniel A. Smith

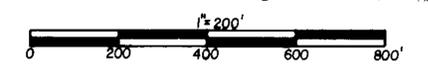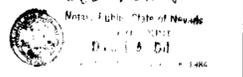

OFFICE
STATE ENGINEER
1980 OCT 6 AM 10 48

10-6-80
FILED
OCT 6 1980
STATE ENGINEER'S OFFICE

MAP TO ACCOMPANY
APPLICATION TO APPROPRIATE
WATER FOR COMMERCIAL
BY JAMES L. LONG
FROM UNDERGROUND SOURCES

PHILIP C. HULSE Land and Water Right Surveyor

42581