



**NORTH**

**RESOURCE CONCEPTS INC.**  
340 North Minnesota Street, Carson City, Nevada 89701

**PLANNING · ENGINEERING · ARCHITECTURE**

JOB NO. \_\_\_\_\_  
DATE 9-10-80  
REVISED \_\_\_\_\_  
DRAWN BY S.G.P.  
Sheet | of |





STATE OF NEVADA  
S.S.  
CARSON CITY

I, BRUCE R. SCOTT, BEING FIRST DULY SWORN, DEPOSE AND SAY THAT THIS MAP, CONSISTING OF ONE SHEET, HAS BEEN DRAWN CORRECTLY TO THE DESIGNATED SCALE, FROM FIELD NOTES OF A SURVEY MADE BY ME ON THE 13<sup>TH</sup> DAY OF SEPTEMBER 1980; THAT IT TRULY AND CORRECTLY REPRESENTS THE PROPOSED LOCATION AND EXTENT OF THE WORKS USED TO DIVERT WATER FROM UNDERGROUND SOURCES IN WASHOE COUNTY BY FLANIGAN LAND AND DEVELOPMENT COMPANY FOR IRRIGATION AND DOMESTIC PURPOSES, THAT THE PROPOSED POINT OF DIVERSION AND THE BOUNDARY OF ALL LANDS, SHOWING BY 40-ACRE SUBDIVISIONS THE AREAS WHERE THE WATER IS TO BE USED, ARE FULLY CORRECTLY DESIGNATED HEREON.

*Bruce R. Scott*  
STATE WATER RIGHTS SURVEYOR No 427


SUBSCRIBED AND SWORN TO BEFORE ME THIS 9<sup>TH</sup> DAY OF October 1980.  
NOTARY PUBLIC IN AND FOR CARSON CITY, NEVADA

*Carol A. Smith*

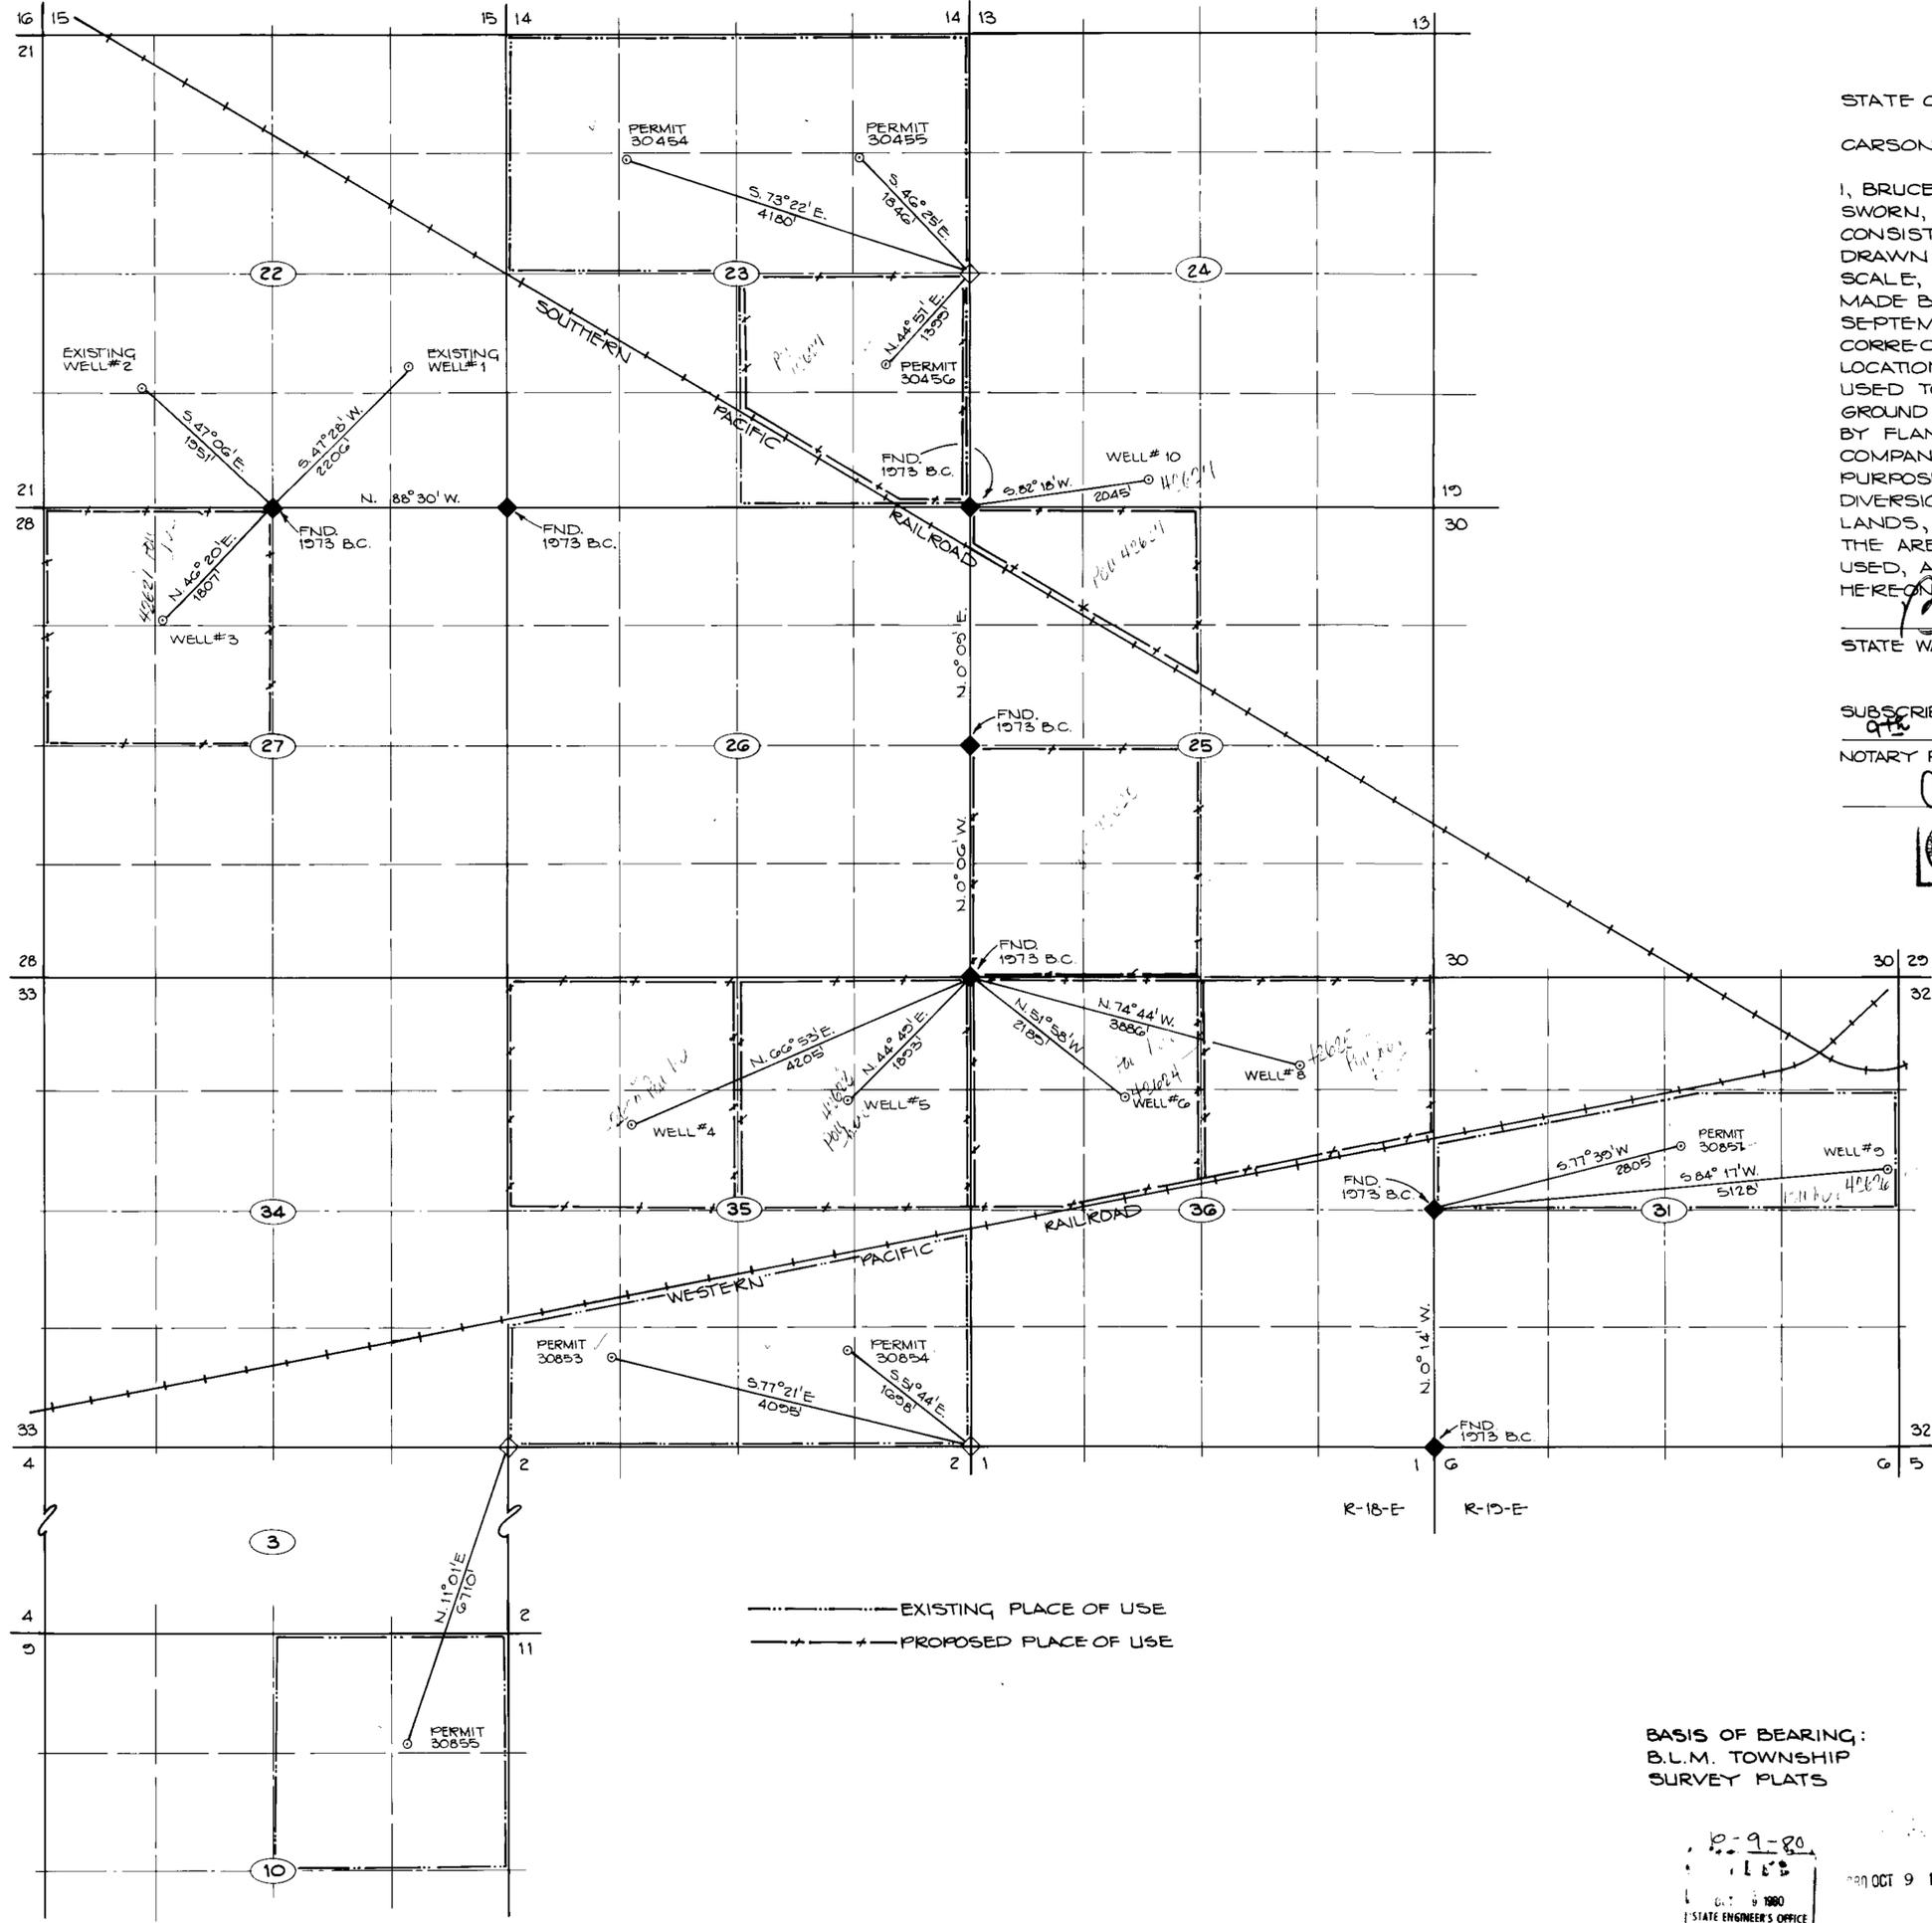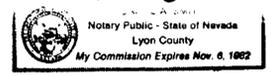

— — — — — EXISTING PLACE OF USE  
- - - - - PROPOSED PLACE OF USE

BASIS OF BEARING:  
B.L.M. TOWNSHIP  
SURVEY PLATS

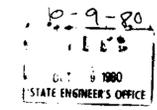

OCT 9 PM 4 38

SCALE: 1" = 1,000'  
1,000 0 1,000 2,000  
500

42621-29

**MAP**  
TO ACCOMPANY APPLICATIONS TO CHANGE PLACE OF USE AND POINT OF DIVERSION OF WATER PREVIOUSLY APPROPRIATED UNDER PERMITS 30454, 30455, 30456, 30853, 30854, 30855 AND 30857 BY  
**FLANIGAN LAND AND DEVELOPMENT COMPANY**  
FROM UNDERGROUND SOURCES FOR IRRIGATION AND DOMESTIC PURPOSES IN WASHOE COUNTY, NEVADA

42627 42626 42625 42624 42623 42622 42621

BRUNING 44131 39858