


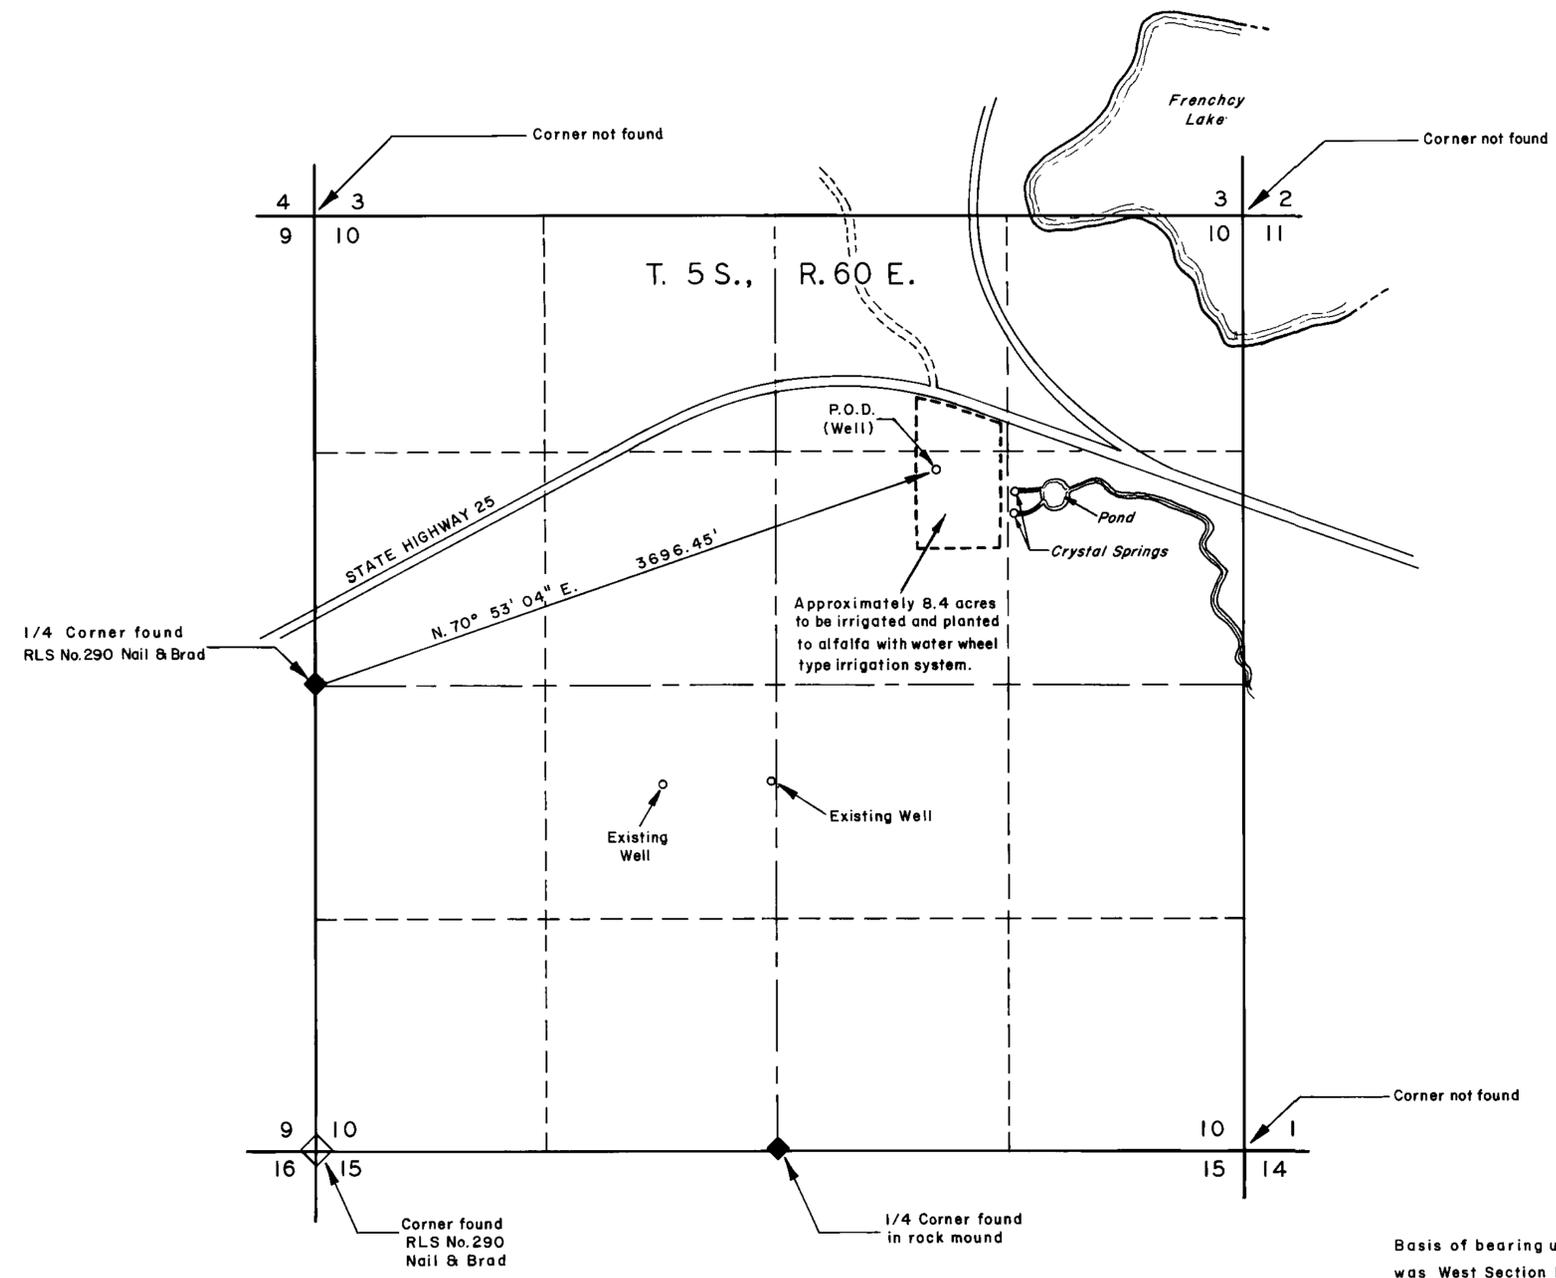

STATE OF NEVADA }  
COUNTY OF CLARK } SS.




I, C. STEVE DEAL, being first duly sworn, depose and say that this map, consisting of one sheet, has been correctly drawn to the designated scale from field notes of a survey made by me on the 13th day of July, 1980; that it truly and correctly represents the proposed location and extent of the works used to divert water from underground, in Lincoln County, by DUANE and ALICE DAVIS for irrigation and domestic purposes. That the point of diversion, and all other works which will cross or connect with the proposed works and the boundary, area and kind of culture of lands irrigated, are correctly shown and designated hereon.


*C. Steve Deal*  
State Water Right Surveyor No. 577

Subscribed and sworn to before me  
this 17 day of September, 1980

Notary Public in and for Clark County, Nevada.  
*Betty A. Finnell*  
Notary Public

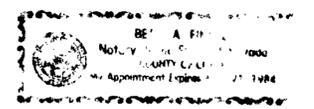

Basis of bearing used  
was West Section Line  
of Section No. 10  
T. 5 S., R. 60 E.

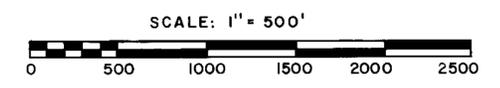

3-26-81  
MAP 3-6-81  
CIVIL ENGINEER'S OFFICE

OCT 20 PM 2 14

MAP  
TO ACCOMPANY APPLICATION TO  
APPROPRIATE WATER FOR  
IRRIGATION AND DOMESTIC  
BY DUANE AND ALICE DAVIS  
FROM UNDERGROUND

42688