


SECTION 15, T 19S, R 53E, MDBM

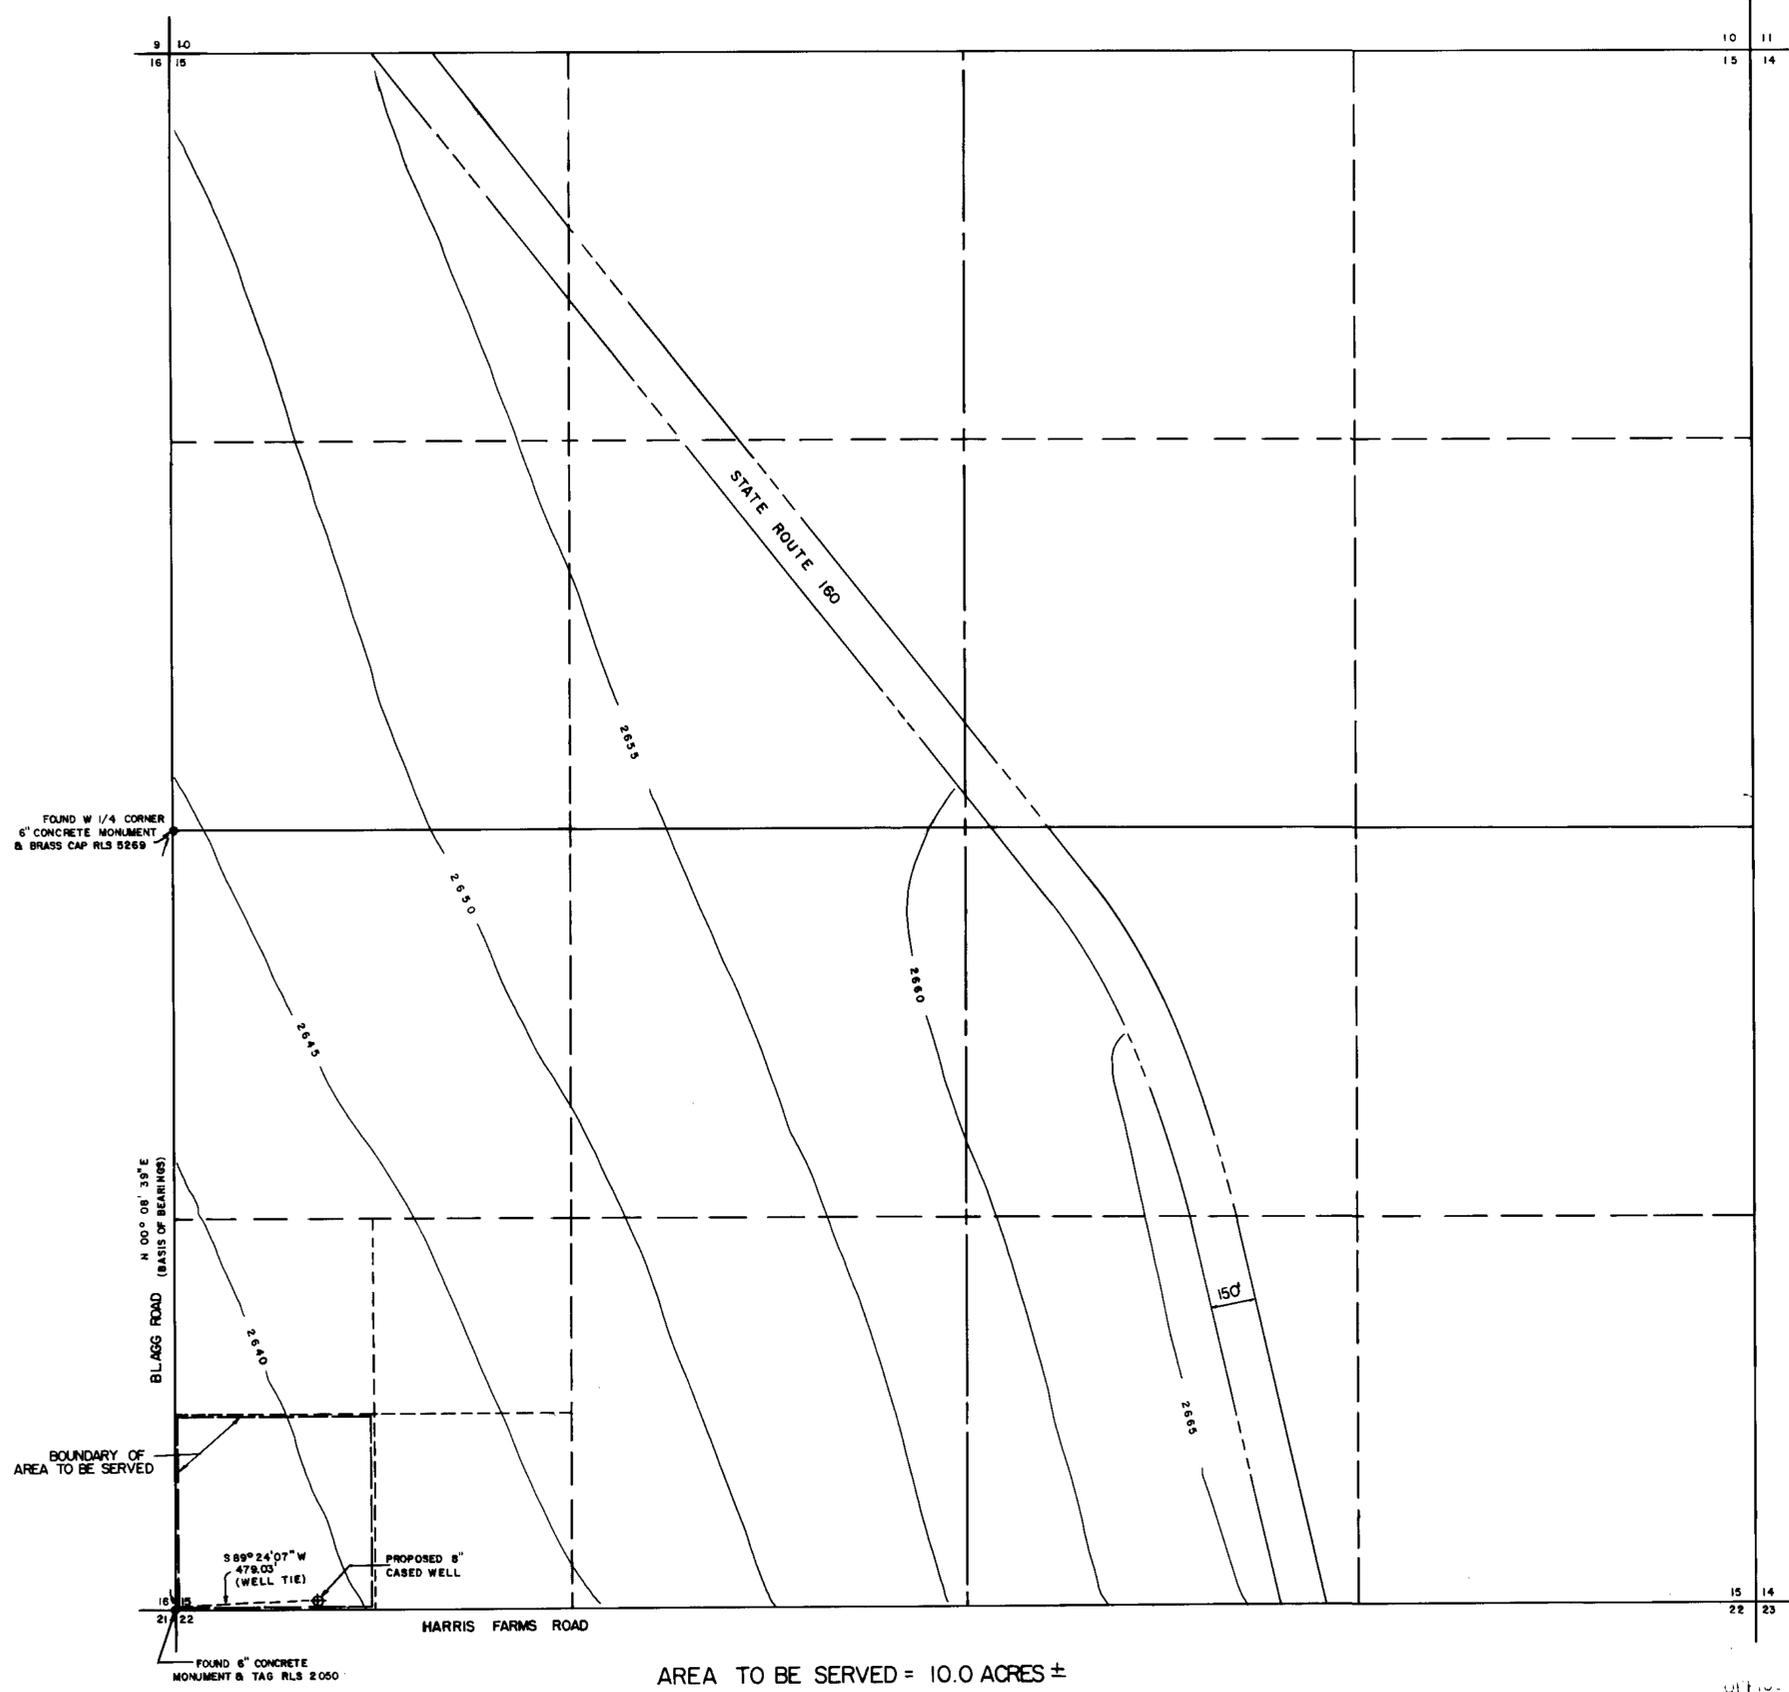

AREA TO BE SERVED = 10.0 ACRES ±

ENGINEERS CERTIFICATE

I, RUSSELL AVERY, BEING FIRST DULY SWORN, DEPOSE AND SAY THAT THIS MAP CONSISTING OF ONE SHEET HAS BEEN CORRECTLY DRAWN TO THE DESIGNATED SCALE FROM FIELD NOTES OF A SURVEY MADE UNDER MY SUPERVISION AND MY DIRECTION BETWEEN 9/23/80 AND 9/30/80, THAT IT TRULY AND CORRECTLY REPRESENTS THE PROPOSED LOCATION AND EXTENT OF THE WORKS USED TO DIVERT WATER FROM AN UNDERGROUND SOURCE IN NYE COUNTY BY RUSSELL AVERY AND JOHN McGRAL FOR QUASI-MUNICIPAL PURPOSES THAT THE PROPOSED POINT OF DIVERSION, THE APPROXIMATE LOCATION AND SIZE OF THE DIVERTING CHANNEL, ALL RESERVOIRS OR BASINS, THE LOCATION AND NAMES OF OTHER WORKS, WHICH WILL CROSS OR CONNECT WITH THE PROPOSED WORKS AND THE BOUNDARY OF LANDS, SHOWING BY 40 ACRE SUBDIVISIONS OR FRACTIONS THERE OF, THE AREA PROPOSED TO BE SERVICED ARE FULLY AND CORRECTLY DESIGNATED THEREON

Russell Avery 10/24/80
 RUSSELL AVERY - WATER RIGHTS SURVEYOR NO. 334
 REGISTERED LAND SURVEYOR NO. 2012
 REGISTERED CIVIL ENGINEER NO. 2002



STATE OF NEVADA SS
 COUNTY OF CLARK
 SUBSCRIBED AND SWORN TO ME THIS 24th DAY OF OCTOBER, 1980

Grace H. Paula
 NOTARY PUBLIC
 IN AND FOR, CLARK COUNTY, NEVADA
 August 25, 1982
 MY COMMISSION EXPIRES




LEGAL DESCRIPTION

SW 1/4 SW 1/4 SW 1/4 SECTION 15, T19 S, R 53 E, MDBM, NYE COUNTY, NEVADA

SCALE 1" = 300'

BASIS OF BEARINGS
 THE WEST LINE OF THE SW 1/4 OF SECTION 15, T19S, R53E, MDBM WHICH BEARS N 00° 06' 35" E PER THE REVEREND BINARY MAP OF A PORTION OF RICHLAND ESTATES RECORDED DOC. NO. 70951 ON 9/12/78 IN OFFICE OF NYE COUNTY RECORDER

BASIS OF ELEVATION
 USGS MAP MT. SCHADER, S.E., NEV. N36S-W1800/7.5

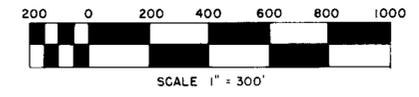

OFFICE
 STATE ENGINEER
 1980 OCT 28 PM 2 04
FILED
 OCT 28 1980
 STATE ENGINEER'S OFFICE
 FORM REVISED 9/29/80



MAP TO ACCOMPANY APPLICATION TO APPROPRIATE WATER FROM AN UNDERGROUND SOURCE FOR QUASI-MUNICIPAL PURPOSES
 BY: RUSSELL AVERY AND JOHN McGRAL
 NYE COUNTY, NEVADA

AMERICAN ENGINEERING CONSULTANTS CORPORATION OF AVERY CORPORATION)
 1408 MARYLAND PARKWAY
 LAS VEGAS, NEVADA (702)-385-3877
 88404
 DWG. BY: J. H.
 DATE: 10/24/80
 REVISED DATE:
 DWG. NO. 3-2

42722