



T 31N-R60E M.D.B.&M.

BASIS OF BEARING: G.L.O. PLAT.


STATE OF NEVADA } S.S.
COUNTY OF ELKO }

I, Alan S. Boyack, being first duly sworn, depose and say that this map, consisting of one sheet, has been correctly drawn to the designated scale from field notes of a survey made under my supervision and direction, between the 28 day of October, and the 29 day of October, 1980; that it truly and correctly represents the proposed location and extent of the works used to divert water from underground in Elko County, by Phillip M. & Diane E. Pearson for irrigation & domestic purposes. That the proposed point of diversion, the approximate location and size of the diverting channel, all reservoirs or basins, the location and names of all other works which will cross or connect with the proposed works, and the boundary of all lands, showing by 40-acre subdivision, are fully and correctly designated thereon.

Alan S. Boyack
State Water Right Surveyor No. 358

Subscribed and Sworn to before me this 3rd day of Nov., 1980.

Linda L. Rogers
Notary Public in and for Elko County, Nevada

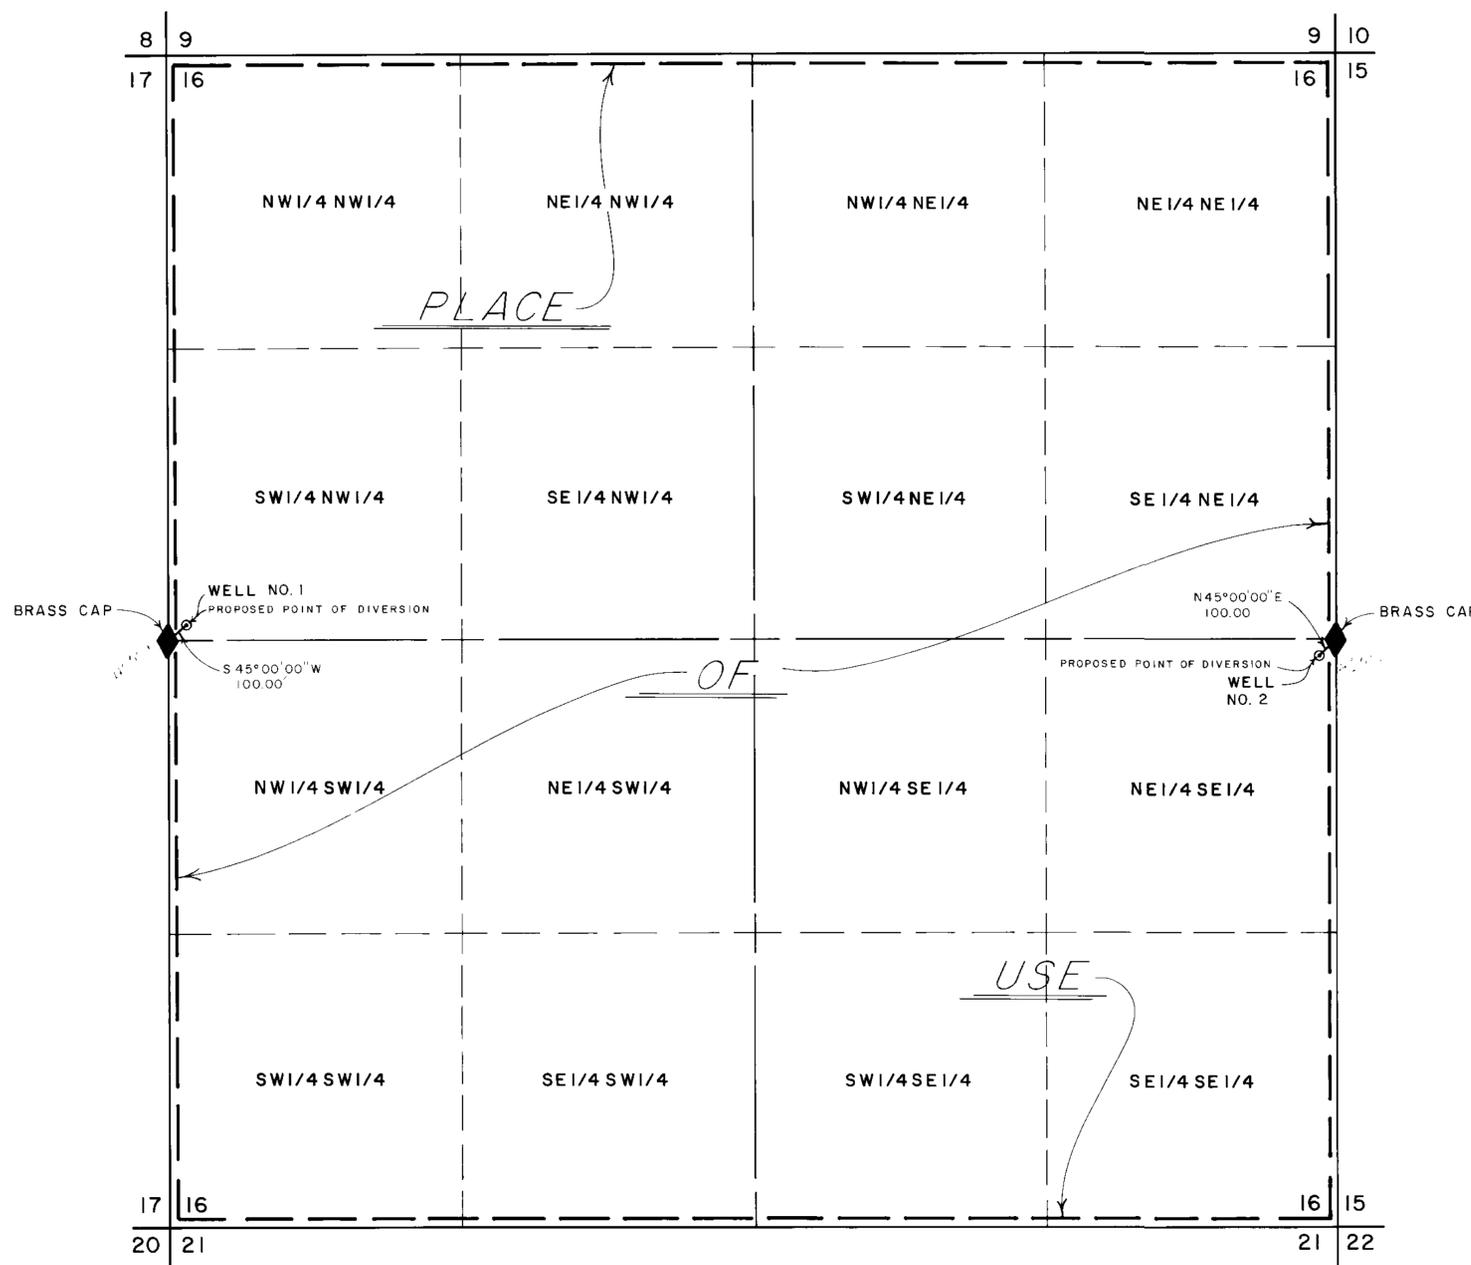

MAP
TO ACCOMPANY APPLICATION TO APPROPRIATE
WATER FOR
IRRIGATION & DOMESTIC
BY
PHILLIP M. & DIANE E. PEARSON
FROM AN UNDERGROUND SOURCE

BOYACK SURVEYING ELKO, NEVADA **W-80056**

NOV 4 PM 2 09

F-11-4-80
FILED
NOV 4 1980
STATE ENGINEER'S OFFICE

42774 42773