


BASIS OF BEARING

THE BASIS OF BEARING OF THIS MAP BEING THE \angle OF JOHNSON LANE AS SHOWN ON THE RECORD OF SURVEY FOR NEVIS INDUSTRIES. RECORDED MAY 6, 1980, IN BOOK 580 OF PARCEL MAPS, PAGE 226, FILE No 44253 MAP No. 20-14-20. I. E. $89^{\circ}54'46''$ E.

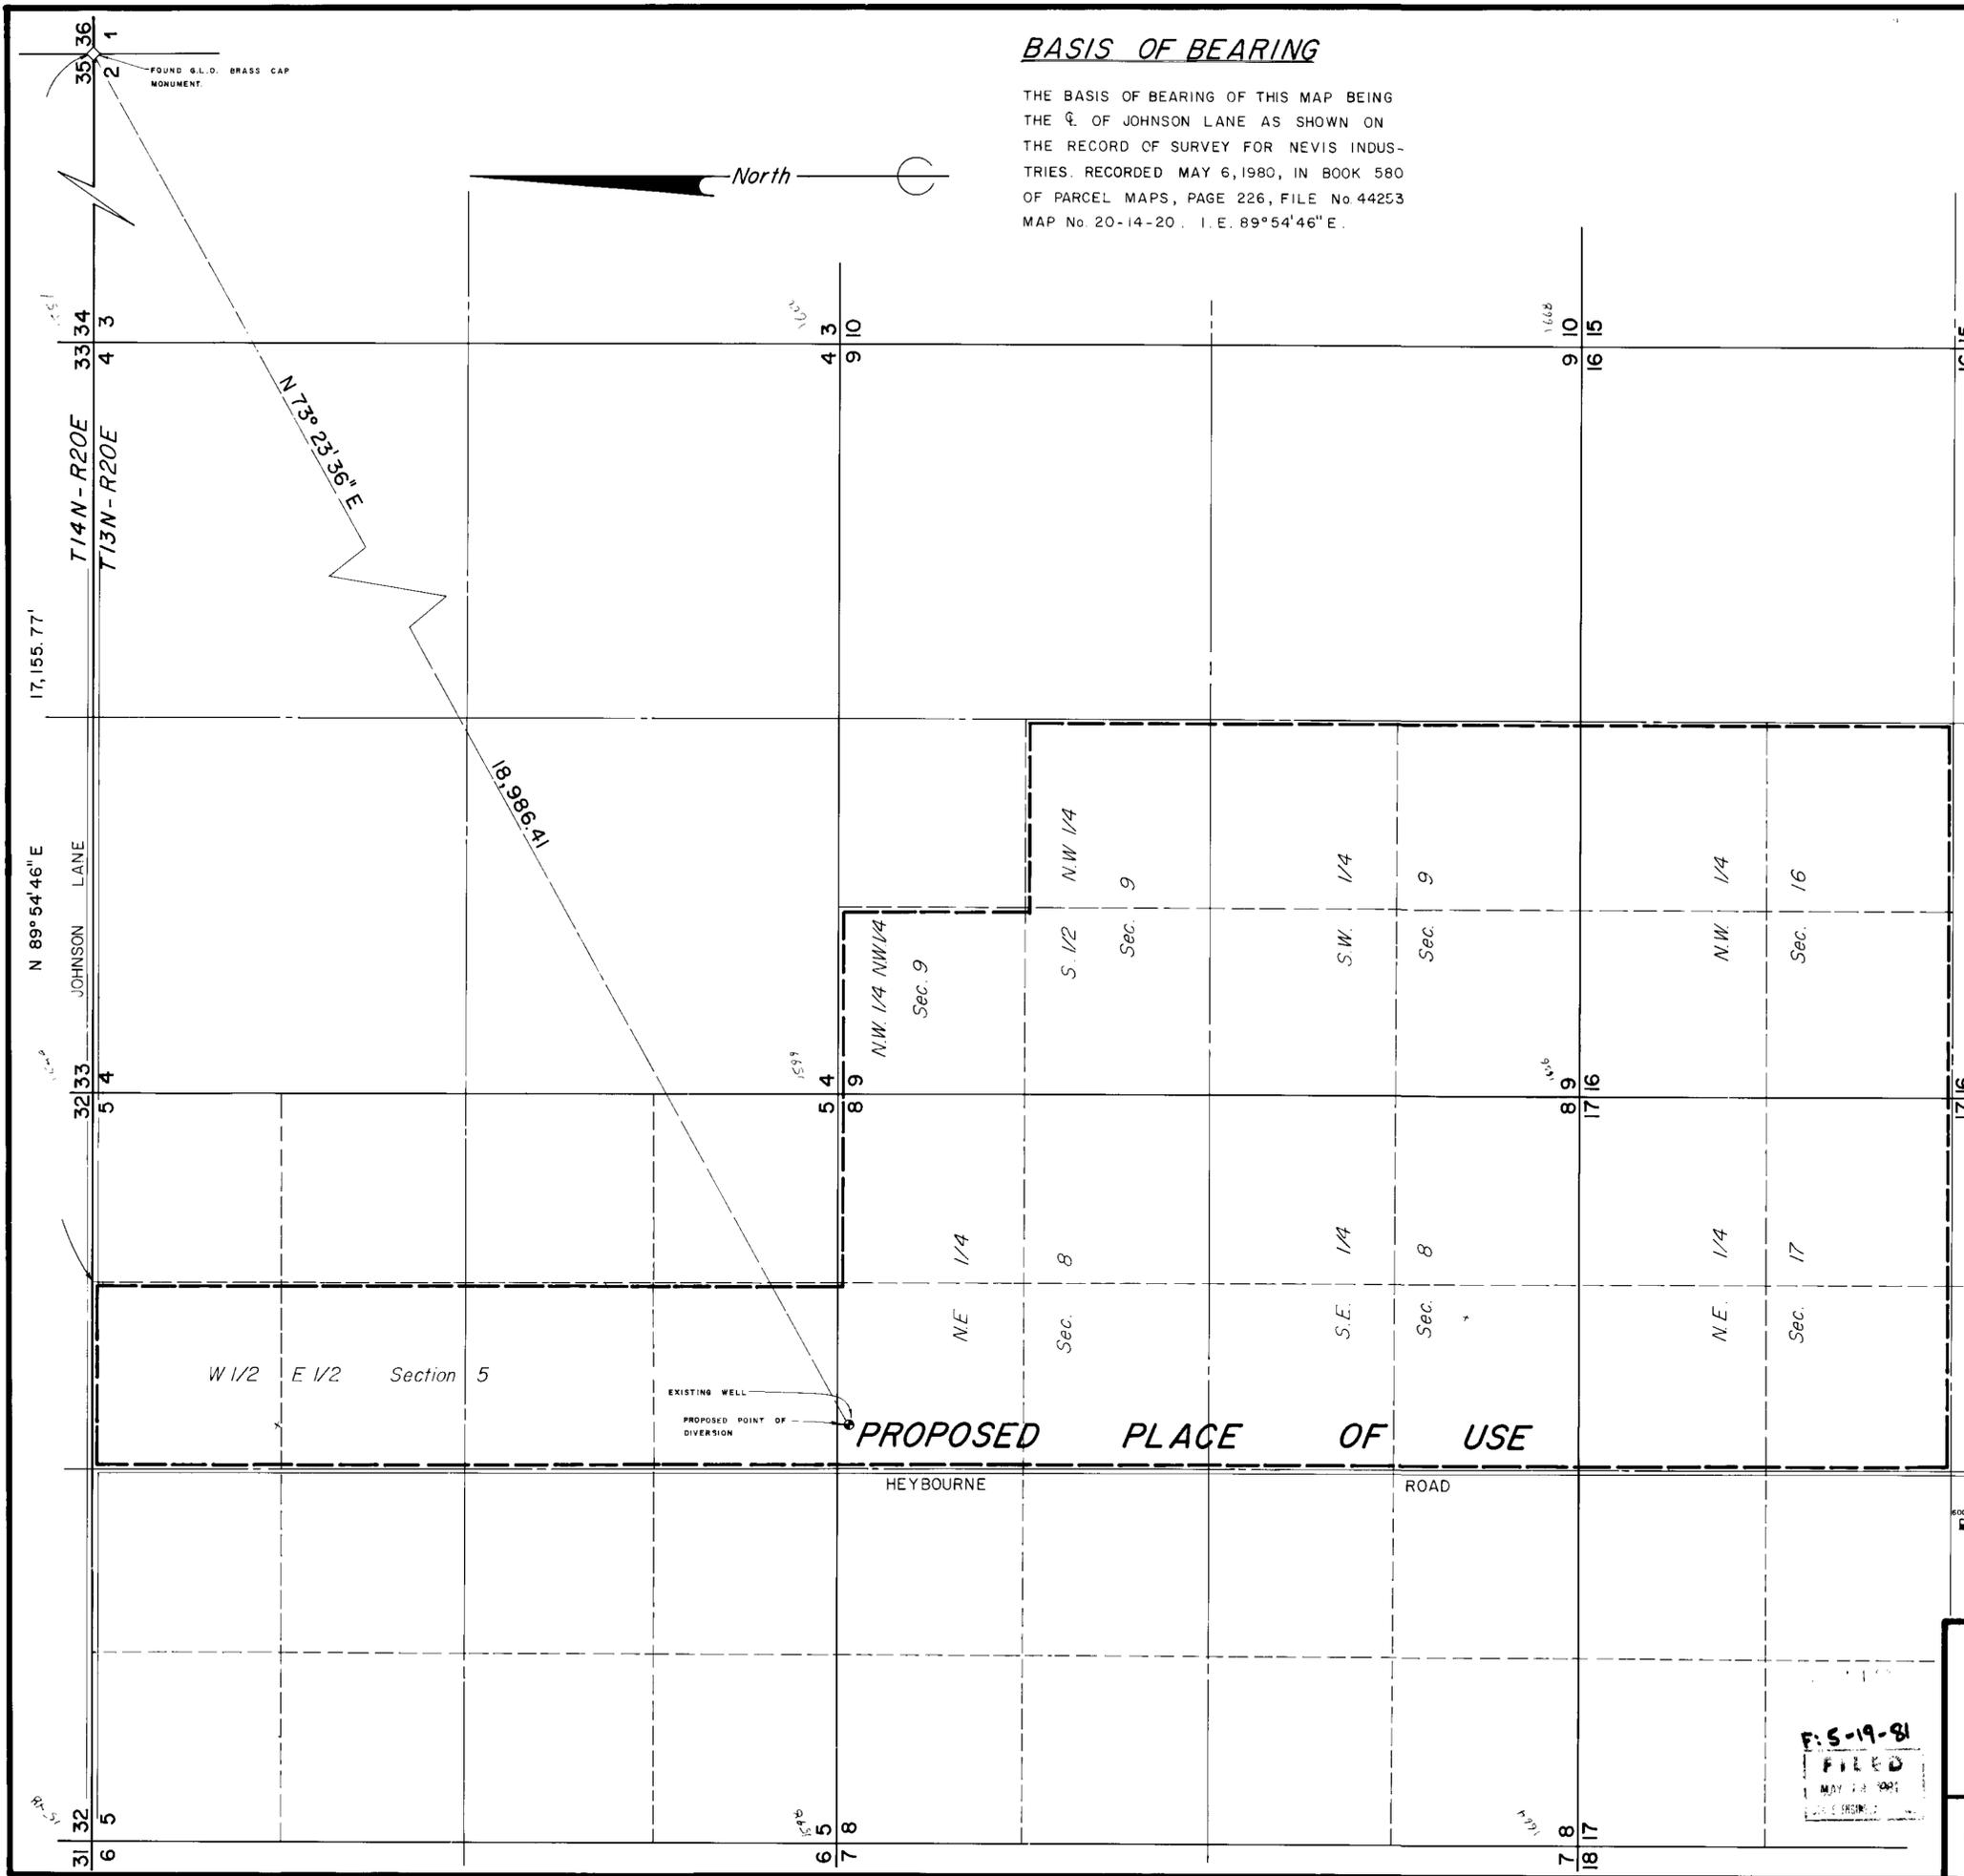


STATE OF NEVADA
CARSON CITY S.S.

I, ROBERT L. FISHER, BEING FIRST DULY SWORN, DEPOSE AND SAY THAT THIS MAP CONSISTING OF ONE SHEET HAS BEEN CORRECTLY DRAWN TO THE DESIGNATED SCALE, FROM FIELD NOTES OF A SURVEY MADE UNDER MY SUPERVISION, COMPLETED ON 3rd DAY OF April, 1981. THAT IT TRULY AND CORRECTLY REPRESENTS THE PROPOSED LOCATION AND THE EXTENT OF THE WORKS USED TO DIVERT WATER FROM UNDERGROUND SOURCES; IN DOUGLAS COUNTY, NEVADA. BY VALMAN CORP. FOR Q-M, DOMESTIC AND INDUSTRIAL PURPOSES. THAT THE PROPOSED POINT OF DIVERSION AND THE BOUNDARY OF ALL LANDS WHERE WATER IS PROPOSED TO BE USED, ARE FULLY AND CORRECTLY DESIGNATED HEREON.

Robert L. Fisher
STATE WATER RIGHTS SURVEYOR No. 446

SUBSCRIBED AND SWORN TO BEFORE ME THIS 17th DAY OF APRIL, 1981 NOTARY PUBLIC IN AND FOR CARSON CITY, NEVADA.

Margaret Lozone
NOTARY PUBLIC

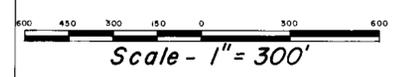

F-5-19-81
FILED
MAY 28 1981
CLERK CARSON CITY

MAP
TO ACCOMPANY APPLICATION No. 42914 TO APPROPRIATE WATER FOR DOMESTIC, Q-M & INDUSTRIAL PURPOSES. BY VALMAN CORP. FROM UNDERGROUND SOURCES IN DOUGLAS COUNTY, NEVADA.

LUMOS & ASSOCIATES INC.
Development Consultants & Engineers
625 Fairview Dr. #102 (702) 883-7077
CARSON CITY, NEVADA 89701

APRIL 10, 1981
SHEET 1 OF 1

64428 64427 63771T 63770T 56749 56748 42914 42780