


State of Nevada S.S.
 County of Washoe

I, George W. Ball Jr. being first duly sworn, dispose and say that this map, consisting of one sheet, has been correctly drawn to the designated scale from existing maps associated with application No. 30261, 35594 and 35595, that it truly represents the proposed location and extent of works to be used to divert water from underground sources in Washoe County, by N. Keith Kellison, James W. Kellison, Dean D. Kellison, and W.W. Kellison for Quasi-Municipal and Domestic purpose. That the proposed point of diversion and the boundary of all lands, showing by 40-acre subdivisions the areas wherein the waters are to be used, are fully and correctly designated thereon.

George W. Ball Jr.
 George W. Ball Jr.
 State Water Right Surveyor Certif. 409

Scribed and sworn to before me this 7th day of November, 1980
Nedra Sullivan
 Notary Public in and for Washoe County, Nevada

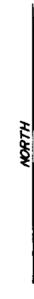


Basis of Bearing
 Per original map filed in support of applications no. 35594 and 35595 -
 South section line of section 30 assured to have a bearing = West

SCALE 1" = 400'

F:11-24-80

42880-81

MAP TO ACCOMPANY
 APPLICATION TO CHANGE POINT OF DIVERSION,
 AND PLACE OF USE OF A PORTION
 UNDER APPLICATION NO. 30261
 For Quasi-Municipal and Domestic Use
 By N. KEITH KELLISON
 JAMES W. KELLISON
 DEAN D. KELLISON
 W.W. KELLISON
 From UNDERGROUND SOURCES WASHOE COUNTY, NV.

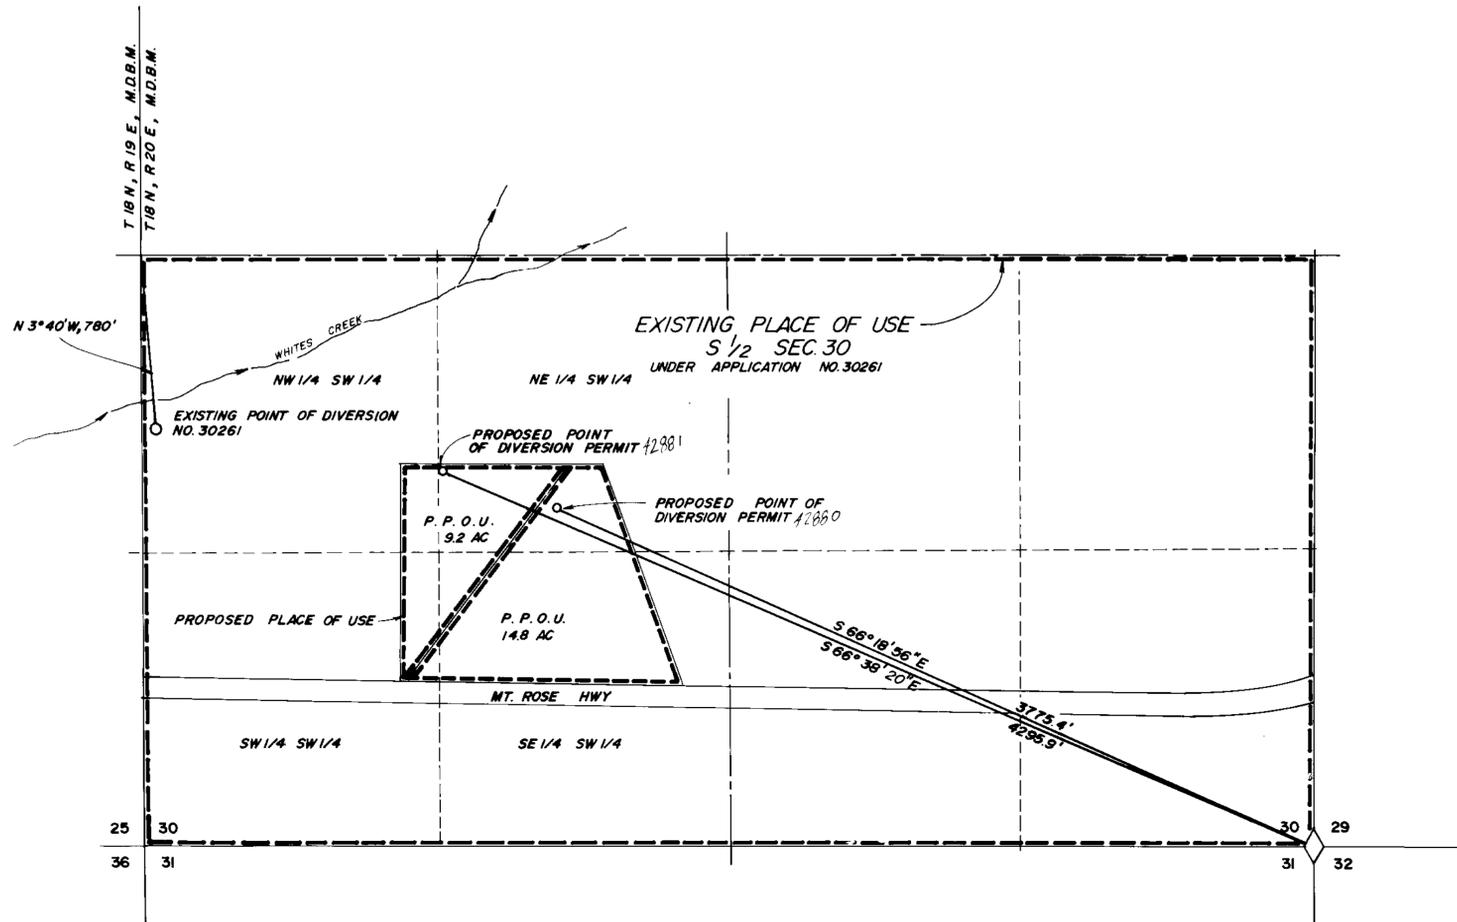

NOV 28 1980

42881 42880