




BASIS OF BEARINGS:
BLM. PLAT 1968


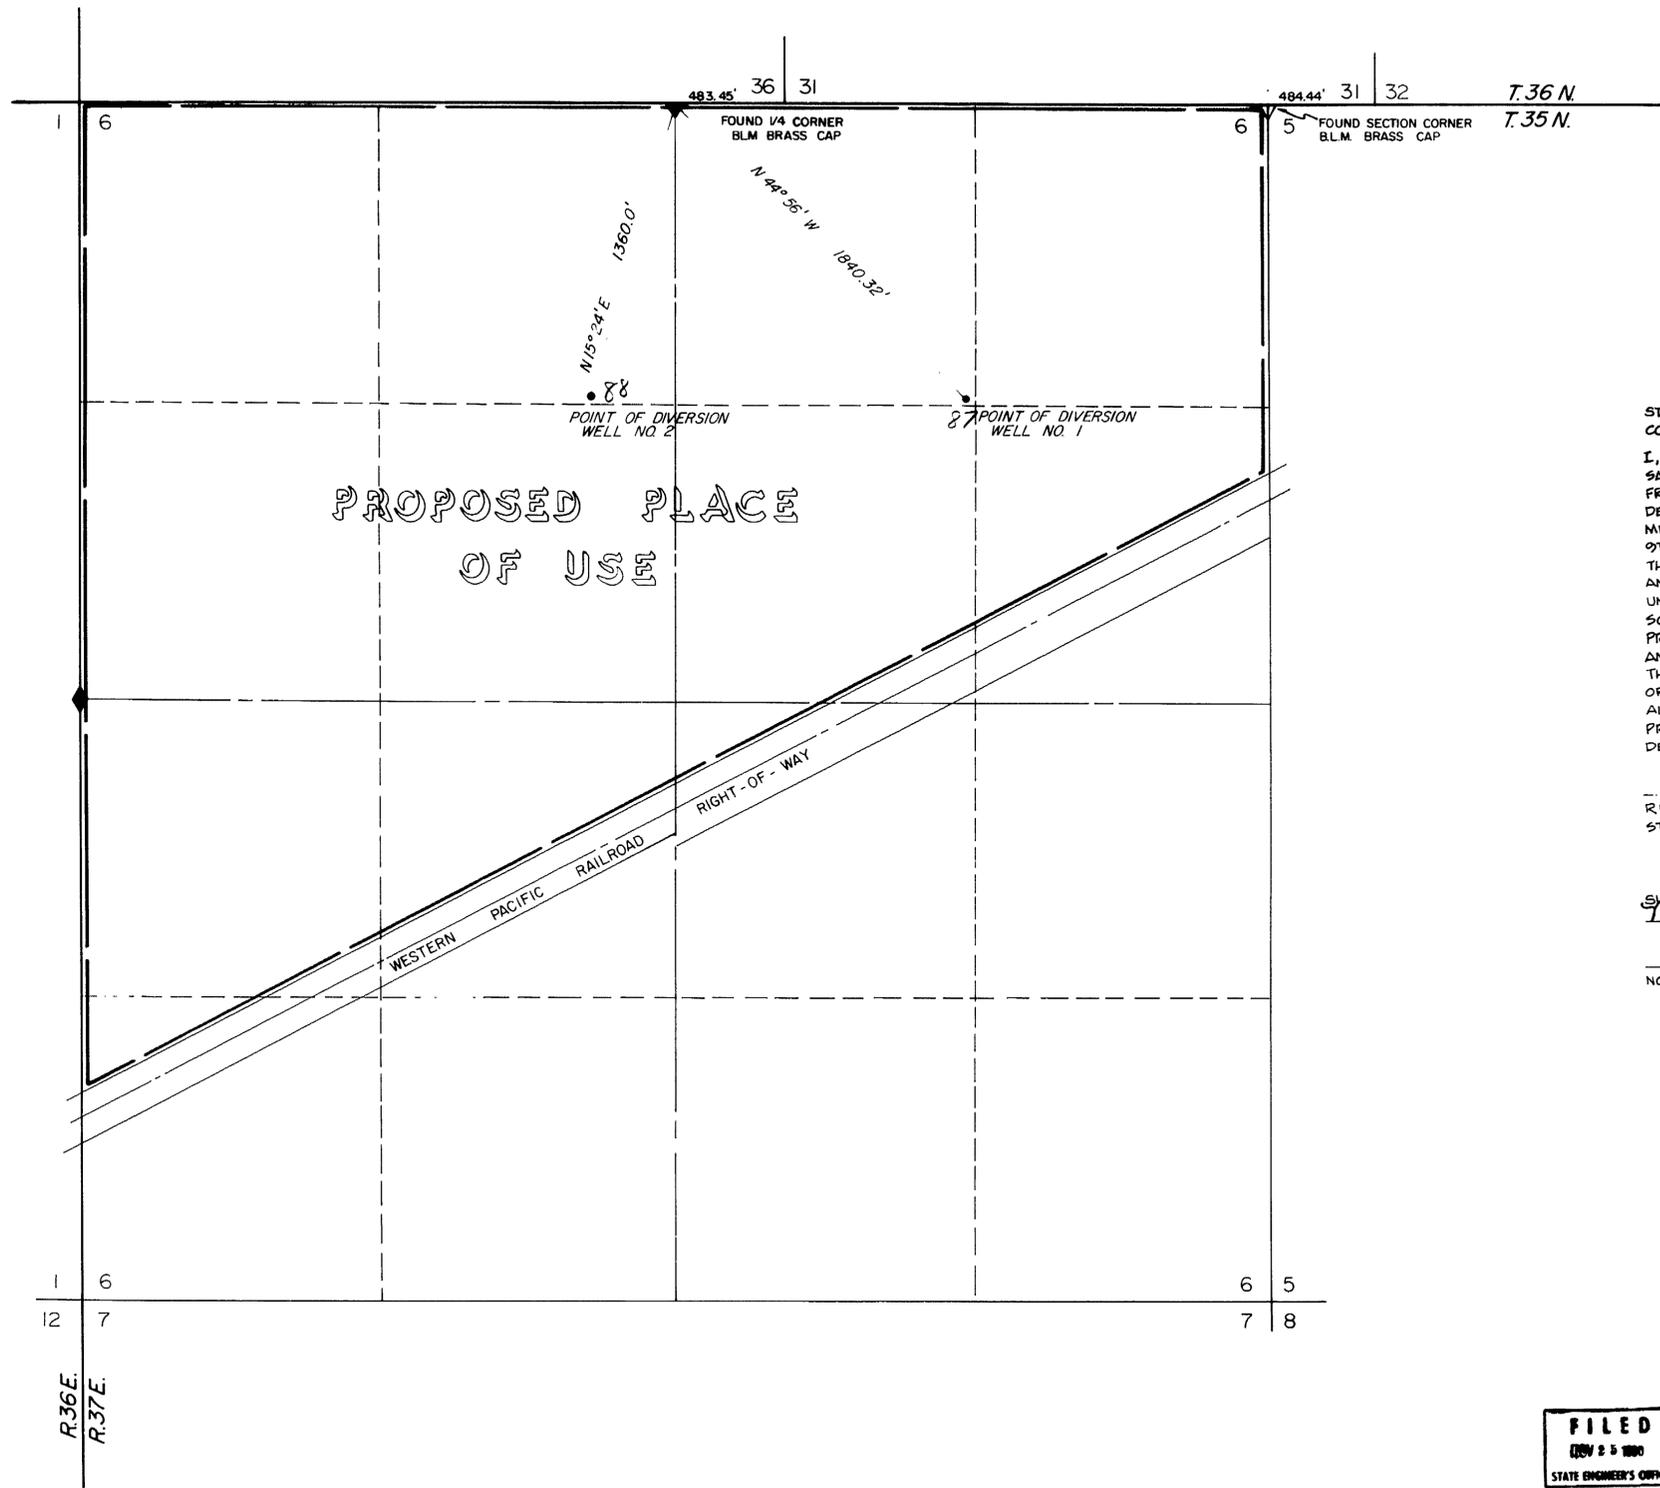


STATE OF NEVADA SS
 COUNTY OF WASHOE SS

I, RICHARD W. ARDEN, BEING FIRST DULY SWORN, DEPOSE AND SAY THAT THIS MAP, CONSISTING OF 1 SHEET, NUMBERED FROM 1 TO 1, INCLUSIVE, HAS BEEN CORRECTLY DRAWN TO THE DESIGNATED SCALE FROM FIELD NOTES OF A SURVEY MADE BY ME, OR UNDER MY SUPERVISION AND DIRECTION, BETWEEN THE 9TH DAY OF SEPTEMBER, AND THE 12TH DAY OF NOVEMBER, 1980; THAT IT TRULY AND CORRECTLY REPRESENTS THE PROPOSED LOCATION AND EXTENT OF THE WORKS USED TO DIVERT WATER FROM AN UNDERGROUND SOURCE IN HUMBOLDT COUNTY, BY DESERT VALLEY SOD FARM, INC. FOR IRRIGATION PURPOSES. THAT THE PROPOSED POINT OF DIVERSION, THE APPROXIMATE LOCATION AND SIZE OF THE DIVERTING CHANNEL, ALL RESERVOIRS OR BASINS, THE LOCATION AND NAMES OF ALL OTHER WORKS WHICH WILL CROSS OR CONNECT WITH THE PROPOSED WORKS, AND THE BOUNDARY OF ALL LANDS, SHOWING BY 40-ACRE SUBDIVISIONS THE AREAS PROPOSED TO BE IRRIGATED, ARE FULLY AND CORRECTLY DESIGNATED THEREON.

Richard W. Arden
 RICHARD W. ARDEN
 STATE WATER RIGHT SURVEYOR NO. 307

SUBSCRIBED AND SWORN TO BEFORE ME THIS 20th DAY OF November 1980
Carol A. Nelson
 NOTARY PUBLIC

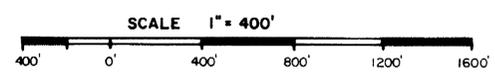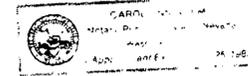

FILED
 NOV 25 1980
 STATE ENGINEER'S OFFICE

OFFICE
 STATE ENGINEER
 1980 NOV 25 PM 4 53

MAP
 TO ACCOMPANY APPLICATION
 TO APPROPRIATE WATERS
 FOR IRRIGATION & DOMESTIC
 BY DESERT VALLEY SOD FARM, INC.
 FROM AN UNDERGROUND SOURCE
 IN HUMBOLDT COUNTY, NEVADA

SEA 950 INDUSTRIAL WAY
 SPARKS, NEVADA
 JOB NO. 491-002-801
 DATE NOV 1980
 DR. CINDY

42888 42887