


T.20,21 N., R.53 E.
M. D. M.

NOTE:
 W_{1/2} Sec. Corner Sec. 36: Corner found and marked as noted. Official field notes indicate W_{1/2} Corner for Section 36 to be 173.58 ft. South, which is position used in this survey.
 NW Corner, Section 1: Corner not found. Probably destroyed in road construction.
 W_{1/2} Section Corner, Section 1: Separate monuments found for W_{1/2} Section 1 and S_{1/2} Section 36, as shown. Official notes describe common quarter-section corner only, which was used in this survey.

STATE OF NEVADA }
 COUNTY OF ELKO } ss.

I, William A. Nisbet, being first duly sworn, depose and say that this map, consisting of one sheet, has been correctly drawn to the designated scale from field notes of a survey, made under my supervision and direction, on the 25 day of November, 1980; that it truly and correctly represents the proposed location and extent of the works used to divert water from an UNDERGROUND SOURCE in EUREKA COUNTY by LAVERNE D. & EUNICE M. MACHACEK for IRRIGATION & DOMESTIC PURPOSES. That the proposed points of diversion, the approximate location and size of the diverting channel, all reservoirs or basins, the location and names of all other works which will cross or connect with the proposed works, and the boundary of all lands showing by 40-acre subdivisions the areas proposed to be irrigated, are shown, and are true, correct and correctly designated thereon.

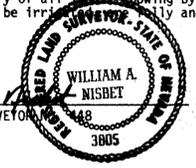


Subscribed and sworn to before me this 16th day of February, 1981.
 Notary Public in and for Elko County, Nevada.

Anne Wallace McCallen
 ANNE WALLACE McCALLEN
 Notary Public - State of Nevada
 Elko County, Nevada
 My appointment expires Jan. 28, 1983

BASIS OF BEARINGS: U.S.G.L.O. Survey Plat Map Approved on April 1, 1935

LEGEND

- ◆ FOUND SECTION CORNER, IRON PIPE w/BRASS CAP
- ◆ FOUND 1/4 SECTION CORNER, IRON PIPE w/BRASS CAP
- SET REBAR
- Proposed Place of Use - 109.91 Ac.
- Existing Place of Use - 109.91 Ac.

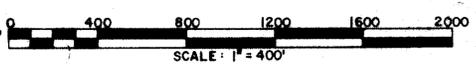

CERTIFICATE NO. 16443 ISSUED 1-28-80
 CERTIFICATE NO. 16444 ISSUED 1-28-80
 CERTIFICATE NO. 16445 ISSUED 1-28-80
 CERTIFICATE NO. 16446 ISSUED 1-28-80

CERTIFICATE NO. 18621 ISSUED 1981 FEB 11 PM 3 46



MAP
 TO ACCOMPANY APPLICATIONS TO
 CHANGE THE PLACE OF USE UNDER 18621,
 18622, 18623, 19276, & 22551

BY: LAVERNE D. & EUNICE M. MACHACEK
 FOR: IRRIGATION & DOMESTIC PURPOSES
 FROM: UNDERGROUND SOURCES

NO.	BY DATE	DESCRIPTION	CHK'D	APPR'D

DRAWN BY W. A. S. APPROVED BY W.A. NISBET
 JOB NO. 2397-001 DATE JANUARY 1981

CHILTON ENGINEERING W81004
 421 COURT STREET ELKO, NEVADA

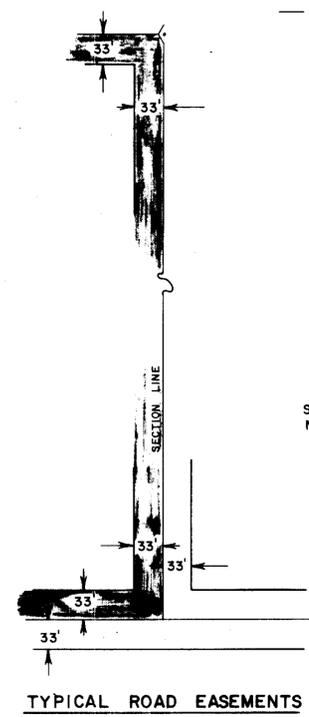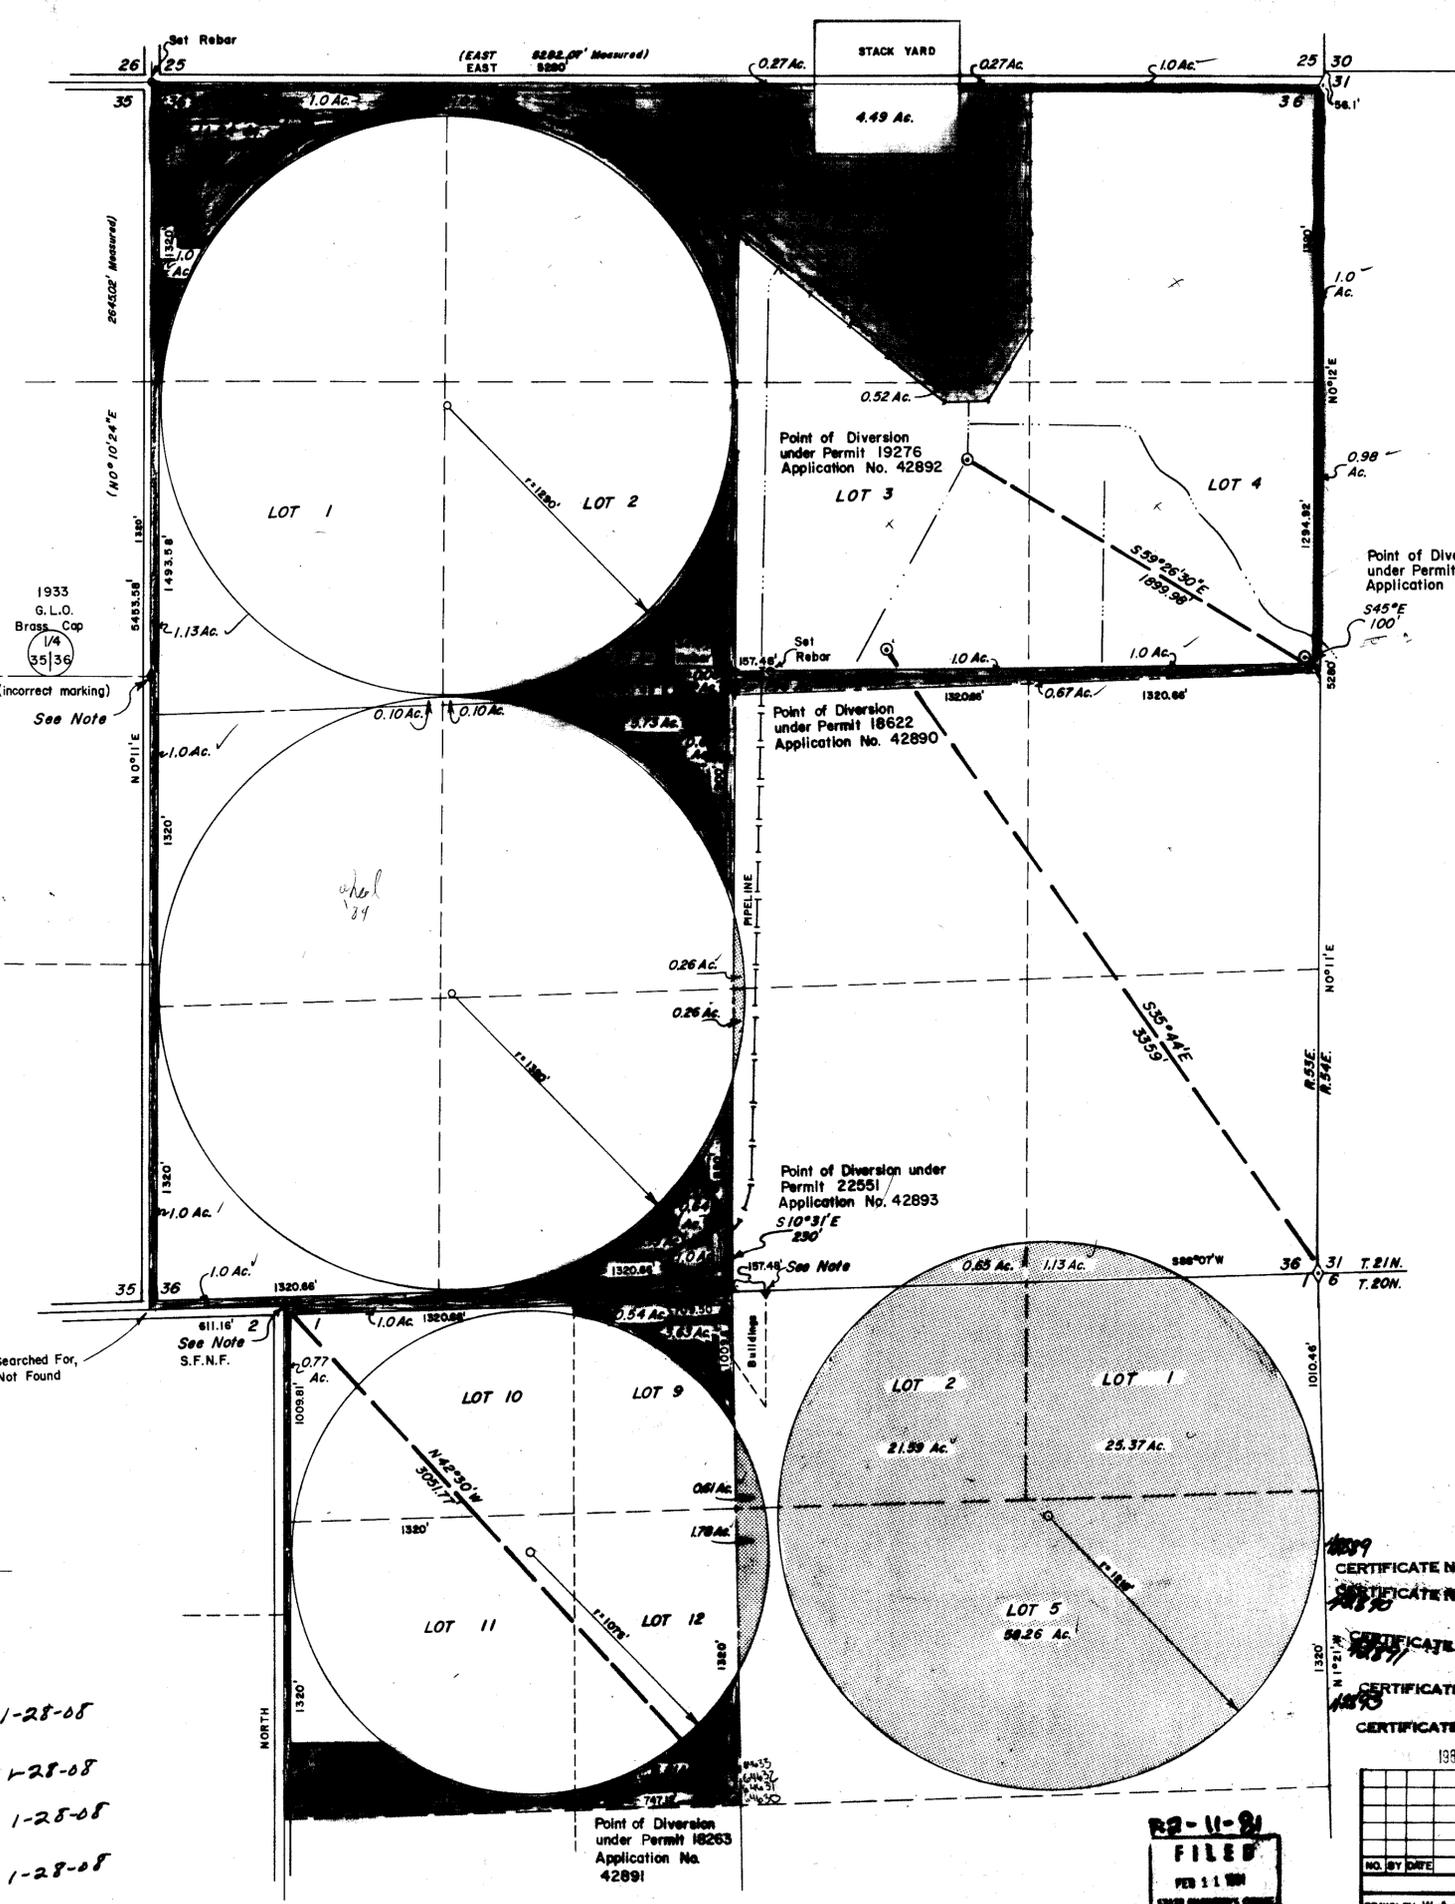

- 64630 CERTIFICATE NO. 16443 ISSUED 1-28-80
- 64631 CERTIFICATE NO. 16444 ISSUED 1-28-80
- 64632 CERTIFICATE NO. 16445 ISSUED 1-28-80
- 64633 CERTIFICATE NO. 16446 ISSUED 1-28-80

FILED
 FEB 11 1981
 STATE ENGINEER'S OFFICE

86794 64633 64632 64631 64630 42893 42892 42891 42890 42889