
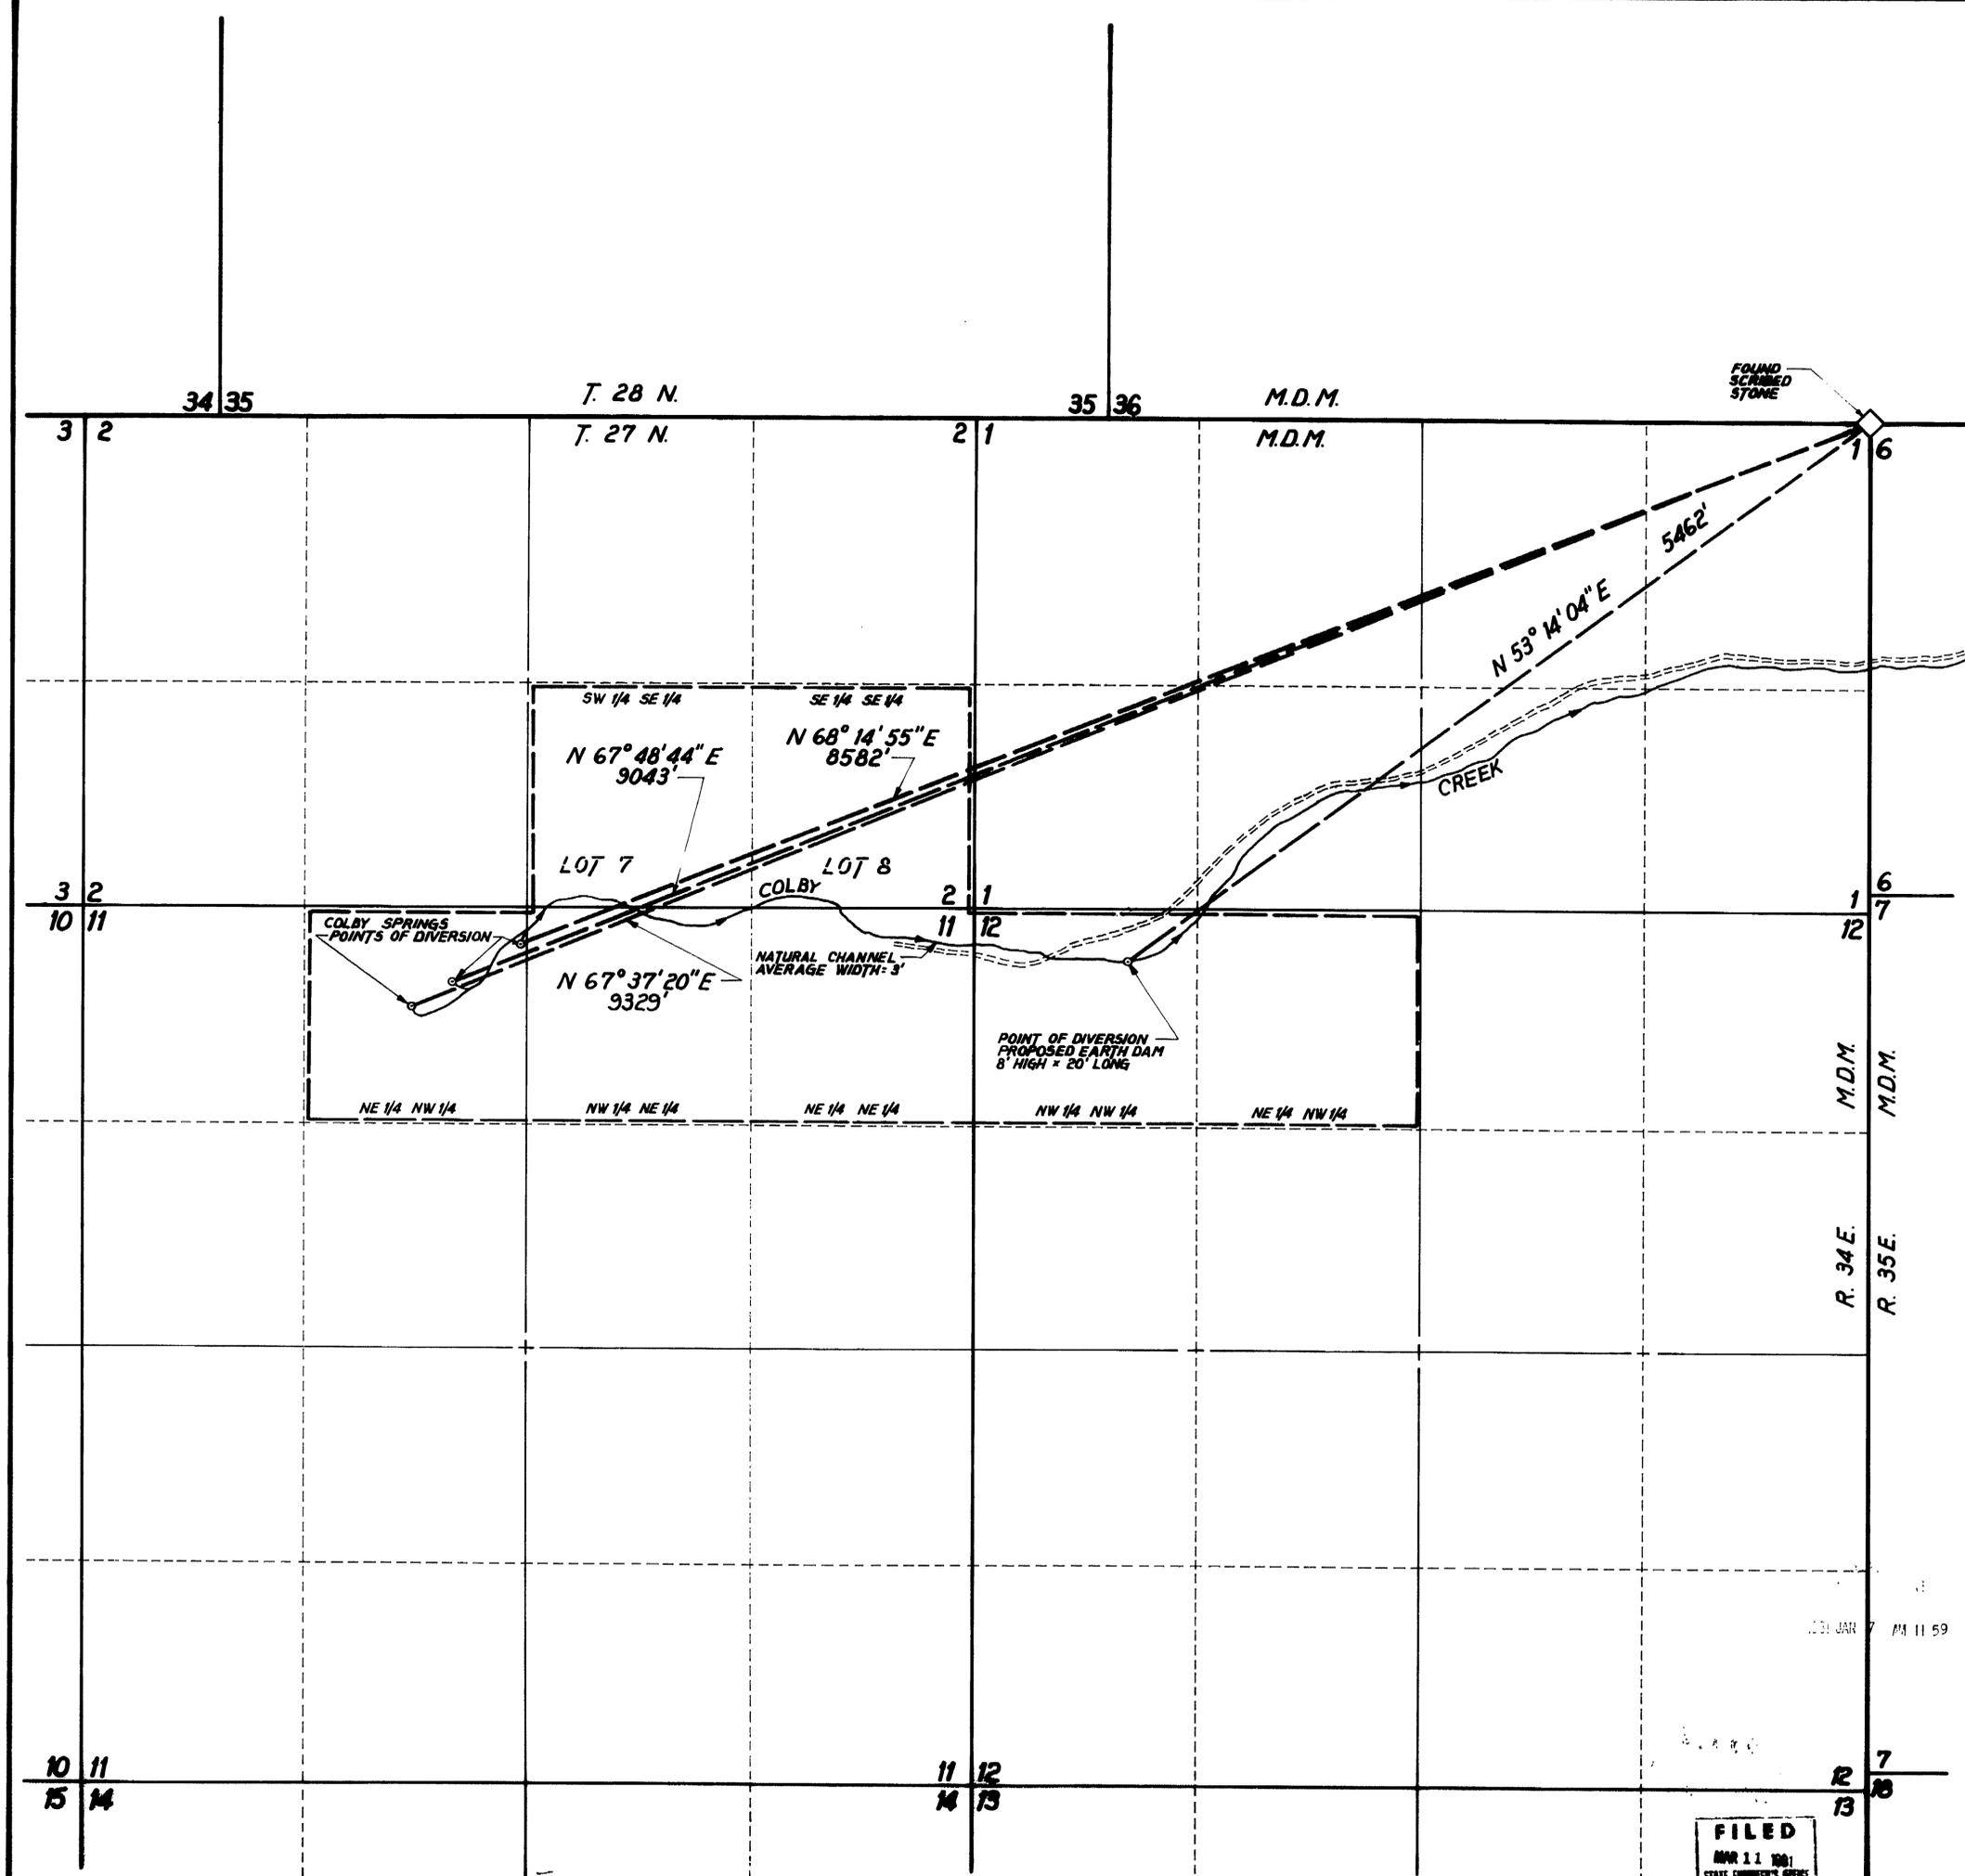


T. 28 N. M.D.M.
T. 27 N. M.D.M.

R. 34 E. M.D.M.
R. 35 E. M.D.M.

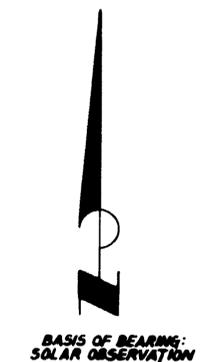


STATE OF NEVADA } 55
COUNTY OF NYE }

I, KENNETH L. HASKEW, BEING FIRST DULY SWORN, DEPOSE AND SAY THAT THIS MAP, CONSISTING OF 1 SHEET, HAS BEEN CORRECTLY DRAWN TO THE DESIGNATED SCALE FROM FIELD NOTES OF A SURVEY MADE UNDER MY SUPERVISION AND DIRECTION ON THE 17TH DAY OF NOVEMBER, 1900; THAT IT TRULY AND CORRECTLY REPRESENTS THE PROPOSED LOCATION AND EXTENT OF THE WORKS USED TO DIVERT WATER FROM 3 UNNAMED SPRINGS AND THE CONFLUENT UNNAMED CHANNEL, IN PERSHING COUNTY, BY 3RD PLANET RESOURCES FOR MINING AND DOMESTIC PURPOSES. THAT THE PROPOSED POINTS OF DIVERSION, THE APPROXIMATE SIZE AND CAPACITY OF THE DIVERTING CHANNEL AND THE LOCATION AND NAMES OF ALL OTHER WORKS OR STREAMS WHICH ARE CROSSED BY OR CONNECTED WITH SAID WORKS, ARE FULLY AND CORRECTLY DESIGNATED HEREON.

Kenneth L. Haskew
KENNETH L. HASKEW, STATE WATER RIGHTS SURVEYOR NO. 444

SUBSCRIBED AND SWORN TO BEFORE ME
THIS 12 DAY OF December, 1900
NOTARY PUBLIC IN AND FOR Washoe COUNTY, NEVADA.

Narcis Lovett

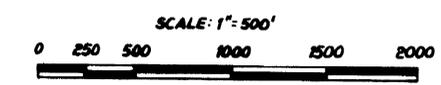

42894
MAP
TO ACCOMPANY APPLICATION TO APPROPRIATE WATER
FOR MINING AND DOMESTIC
BY THIRD PLANET RESOURCES
FROM
COLBY SPRINGS
AND COLBY CREEK

FILED
APR 11 1901
STATE ENGINEER'S OFFICE