


T.40N.,R.35E
Sec. 32 & 33
M.D.B.&M.

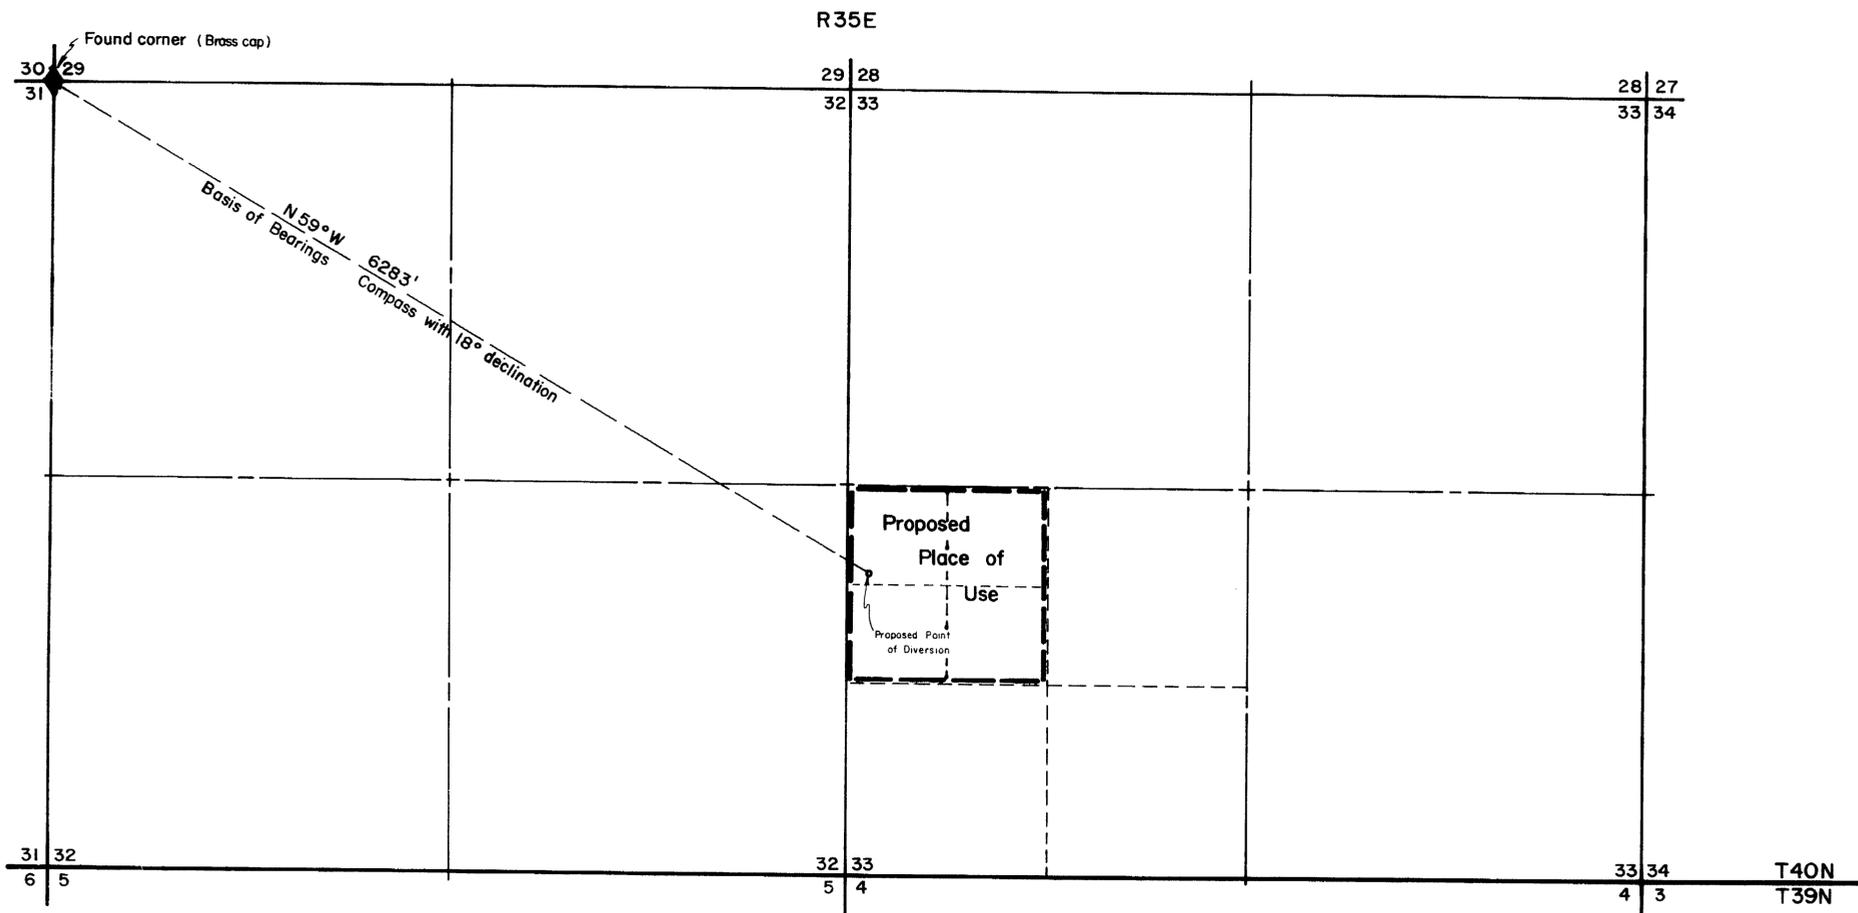

STATE of NEVADA S.S.


I, Carl J. Crosby, being first duly sworn depose and say that this map, consisting of one sheet, has been correctly drawn the designated scale from field notes, of a survey made by me and under my supervision and direction on the 28th day of October, 1980; that it truly and correctly represents proposed location and the extent of the works used to divert water from an underground source in Humboldt County, by John R. Wilcox, for mining and milling purposes. That the proposed point of diversion and the location of the mill and the location and names of all other works or streams which are crossed by or connected with said works are fully and correctly designated hereon.



Subscribed and sworn to before me this 24th day of November, 1980.

William L. Douglas
Notary Republic

Scale: 1" = 600'

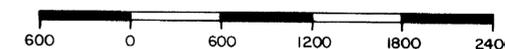

FILED
MAR 11 1981
STATE ENGINEER'S OFFICE

MAP
TO ACCOMPANY APPLICATION TO
APPROPRIATE WATER FROM AN
UNDERGROUND SOURCE
FOR MINING AND MILLING
BY JOHN R. WILCOX

47108 42895