



T. 35 N., R. 37 E.
M.D.B. & M.


SE 1/4 Of Section 11

Center Of Section 11
Found 5/8" Iron Pin
With Cap RLS 626

Found 1/4 Corner
BLM Brass Cap


State of Nevada } S.S.
County of Humboldt }

I, Robert N. Caldwell, being first duly sworn, depose and say that this map, consisting of one sheets, has been correctly drawn from field notes of a survey made by me during November, 1980, that it truly and correctly represents the location and extent of the works used to divert water from underground in Humboldt County by Winnemucca Rural Fire Dept. for fire protection purposes, that the proposed point of diversion, the approximate location and size of the diverting channel, all reservoirs or basins, the locations and names of all other works which will cross or connect with the proposed works, and the boundary of all lands, showing by 40-acre subdivisions the areas proposed to be irrigated, are fully and correctly designed thereon.

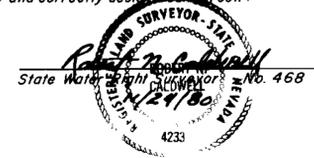

Subscribed and sworn to before me this 24th day of November 1980.

Robert Baldwin
Notary

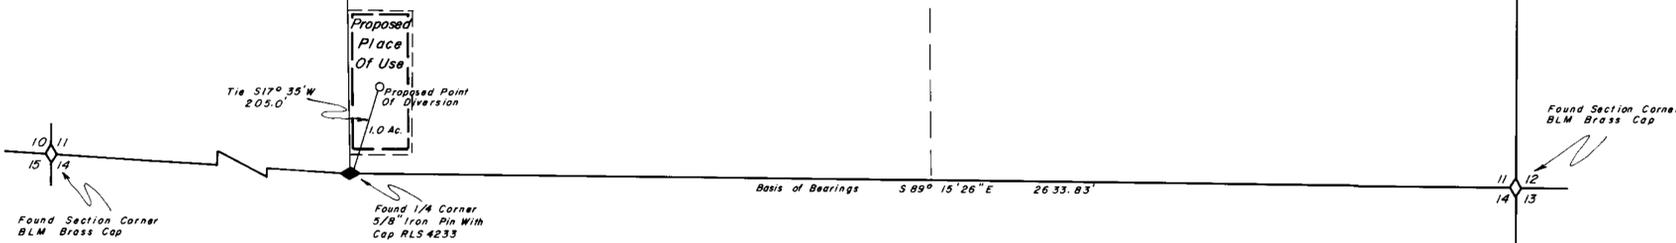

Scale 1" = 200'



NOTES: Basis of Bearings From Record of Survey for Donald E. McGhie, File Number 177276 Filed in the Office of the Humboldt County Recorder on April 25th, 1977.

F-12-2-80



NOV 23 PM 2 14

Desert Mountain Surveying Company
146 West First Street
Winnemucca, Nevada 89445

Map To Accompany Application
To Appropriate Water
From Underground
By Winnemucca Rural Fire Department
For Fire Protection Purposes
Humboldt County Nevada

42910