


Cultural Tabulation Chart

Section	Subdivision	Township	Range	Acreage	Culture
31	Lot 3	T. 40N.	R. 39E.	33.90	Barley
31	NE1/4SW1/4	T. 40N.	R. 39E.	38.20	Barley
31	SW1/4SW1/4	T. 40N.	R. 39E.	8.82	Pasture
31	SE1/4SW1/4	T. 40N.	R. 39E.	19.54	Pasture
Total:				100.46 Ac.	

T. 40N., R. 39E.  
M.D.B. & M.

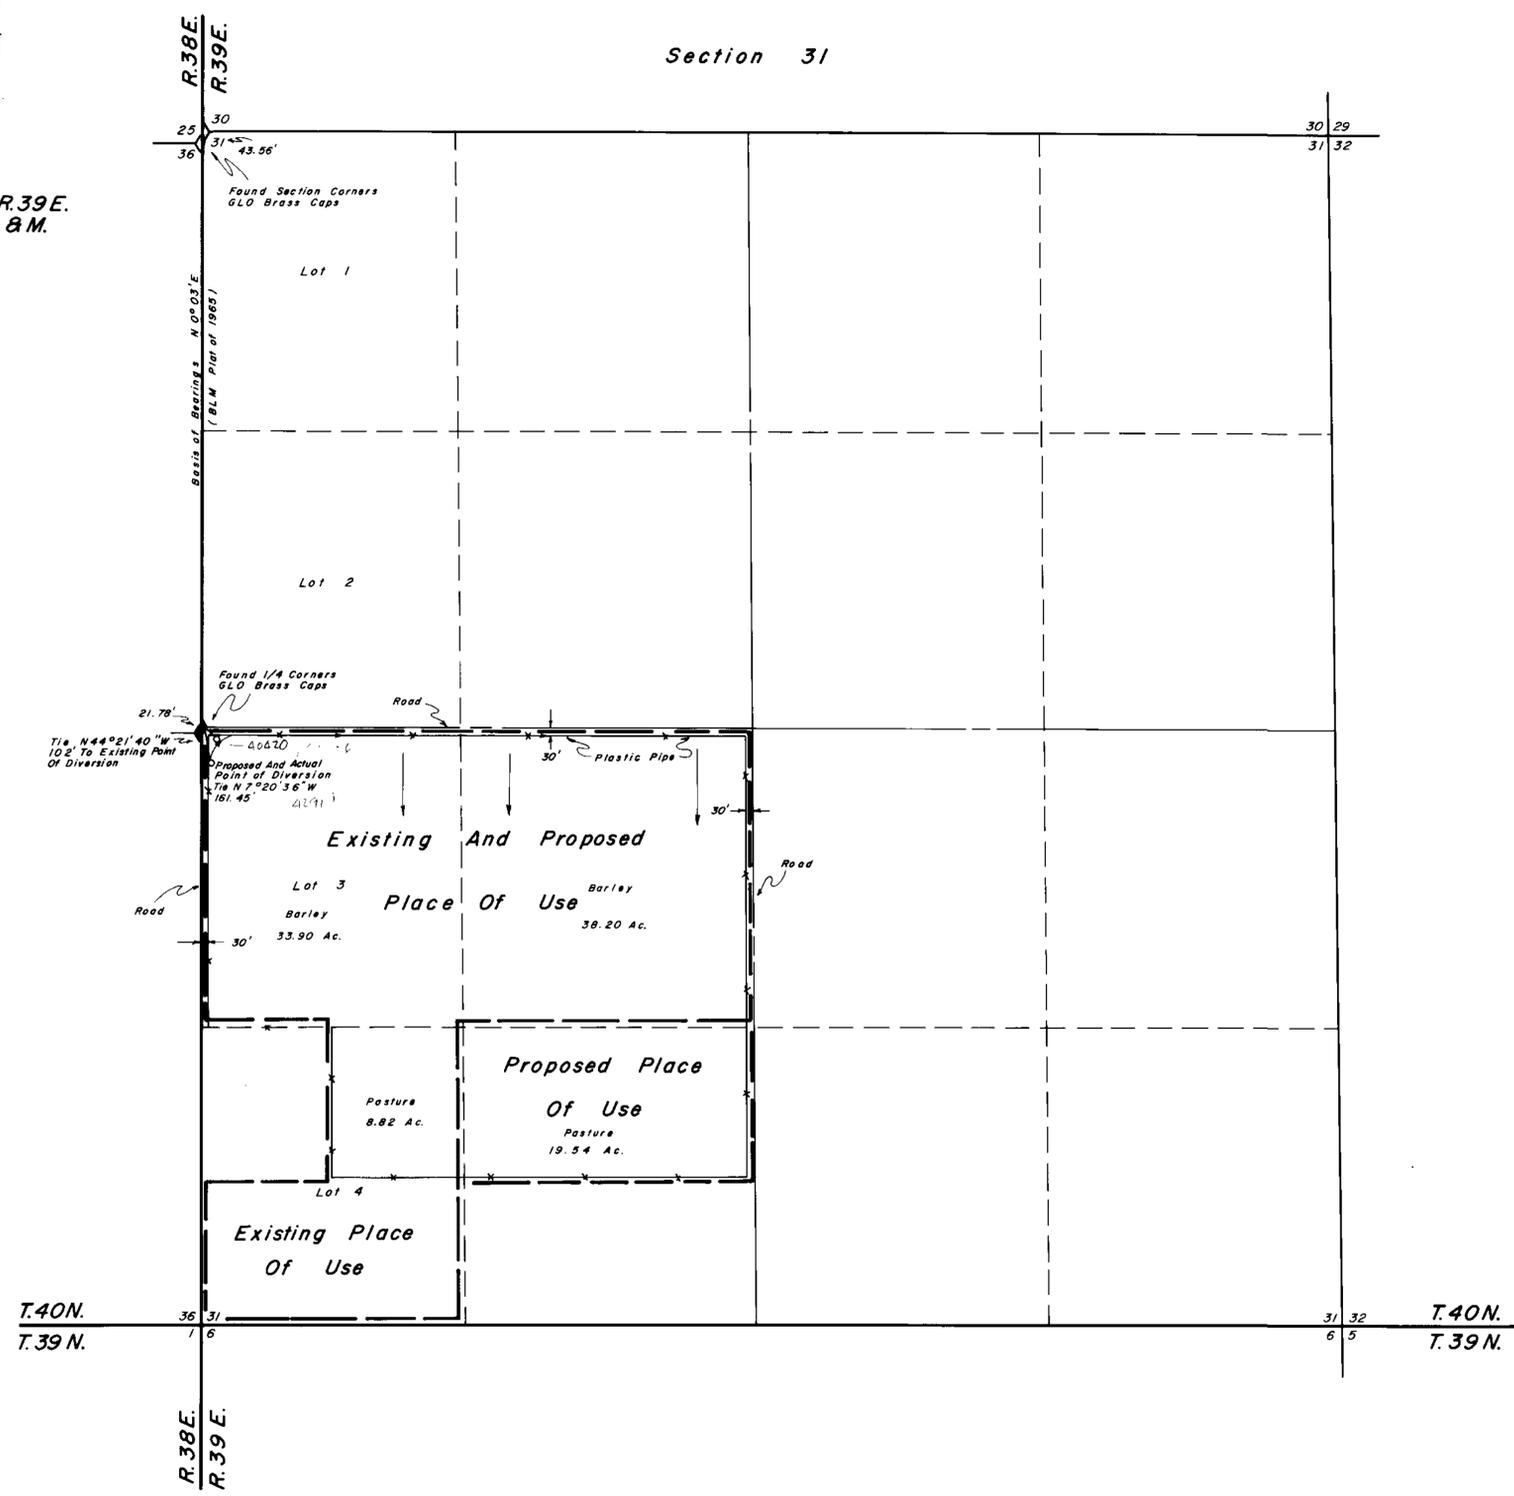

State of Nevada }  
County of Humboldt } S.S.


I, John H. Milton III, being first duly sworn, depose and say that this map, consisting of one sheets, numbered from 1 to 1, inclusive, has been correctly drawn to the designated scale from field notes of a survey made by me, (or under my supervision and direction) between the 8th day of October, and the 8th day of October 1980; that it truly and correctly represents the location and extent of the works used to divert water from underground, in Humboldt County, by Daniel and Anita Cassinelli for irrigation purposes under Application No. 28386. That the point of diversion, the location and size of the diverting channel, location and description of all measuring devices, the location and extent of lands owned or controlled by the applicant upon which water applied for under Application No. 28386 is used, together with the area and kind of culture in each 40-acre subdivision, and the location and names of all other works or streams which are crossed by or connected with said works are fully and correctly designated thereon.

*John H. Milton III*  
State Water Right Surveyor  
No. 573



Subscribed and sworn to before me this 13th day of October, 1980.

*Robin Cardwell*  
Notary Public

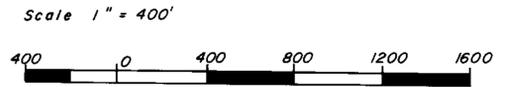

10535 11/12/82

DESERT MOUNTAIN SURVEYING COMPANY  
146 West Second Street  
Winnemucca, Nevada 89445

Map  
To Accompany Proof Of Beneficial Use  
Under Application No. 28386 &  
Application To Change The Point Of Diversion & The  
Place Of Use Of A Portion Of Appl. No. 28386  
By Daniel And Anita Cassinelli  
Humboldt County Nevada

42911