

T. 37 N., R. 49 E.
M.D.M.

STATE OF NEVADA }
COUNTY OF ELKO } ss.

I, William A. Nisbet, being first duly sworn, depose and say that this map, consisting of one sheet, has been correctly drawn to the designated scale from field notes of a survey, made under my supervision and direction, on the 23rd day of December, 1980; that it truly and correctly represents the proposed location and extent of the works used to divert water from an Underground Source in ELKO COUNTY by BARIOD DIVISION NL INDUSTRIES for MINING, MILLING & DOMESTIC PURPOSES. That the proposed points of diversion, the approximate location and size of the diverting channel, all reservoirs or basins, the location and names of all other works which will cross or connect with the proposed works, and the boundary of all lands, showing by 40-acre subdivisions the areas proposed to be served, are fully and properly designated thereon.


William A. Nisbet
STATE WATER RIGHT SURVEYOR NO. 3805

Subscribed and sworn to before me this 5 day of JANUARY, 1981.
Notary Public in and for Elko County, Nevada.

Michelle Nelson

MICHELLE NELSON
Notary Public - State of Nevada
Elko County, Nevada
Appointment Expires: October 2, 1984

BASIS OF BEARINGS: G.L.O. Survey Plat approved January 13, 1885.

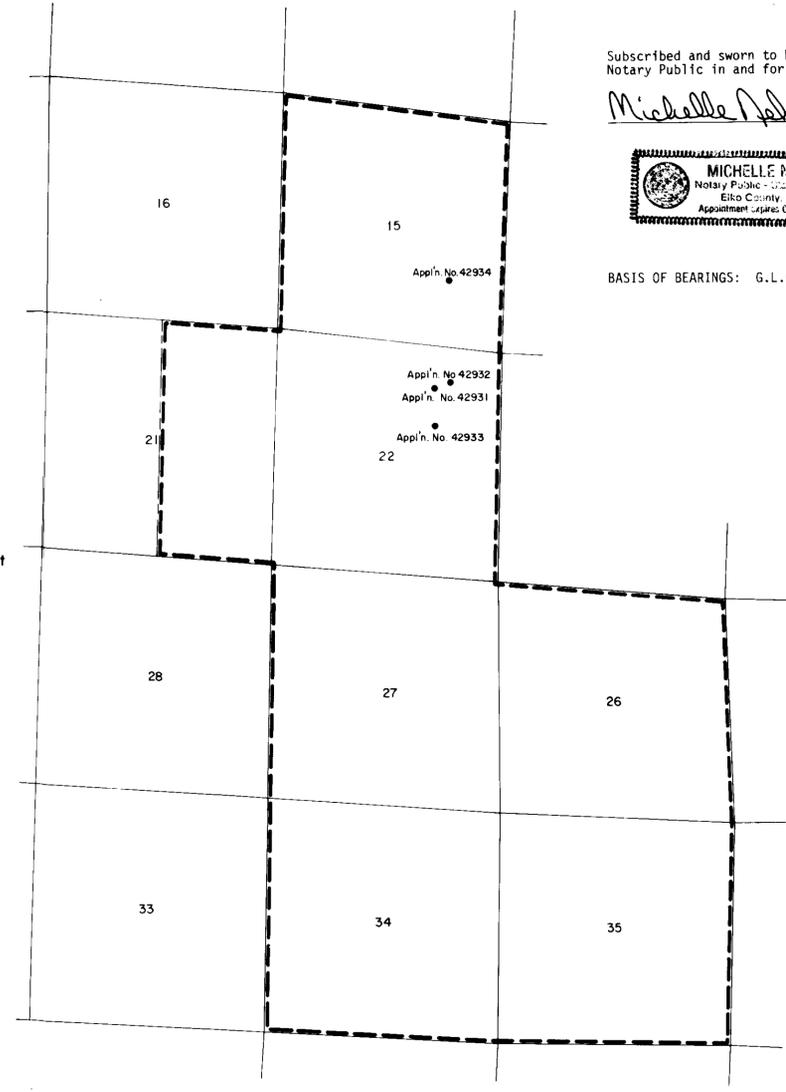

PLACE OF USE
SCALE: 1"=2000'

0 200' 400' 600' 800' 1000'
SCALE: 1"=200'

42931 CERTIFICATE NO. 15356 ISSUED 01/04/00
42932 CERTIFICATE NO. 15357 ISSUED 01/04/00
42934 CERTIFICATE NO. 15358 ISSUED 01/04/00

F-1-6-81
STATE ENGINEER'S OFFICE
FILED

1981 JAN 6 PM 4 13

NO.	BY	DATE	DESCRIPTION	CHK'D	APPR'D
REVISIONS					
DRAWN BY: P.N.					
APPROVED BY: <i>WAV</i>					
JOB NO. 2389-001					
DATE 1/81					

MAP
TO ACCOMPANY APPLICATION TO
APPROPRIATE WATER
FOR MINING, MILLING & DOMESTIC PURPOSES
BY **BARIOD DIVISION, NL INDUSTRIES**
FROM UNDERGROUND SOURCE

CHILTON ENGINEERING W81001
421 COURT STREET ELKO, NEVADA

73322 73107T 70052-T 42934 42933 42932 42931