

33 34 T. 20 N. 34 35
 4 3 T. 19 N. 3 2



M.D.B. & M.

Basis of bearings shown on this map is Government Plat No. 1027, dated 1940.

STATE OF NEVADA
 COUNTY OF WASHOE SS:


I, Ernest E. Muller, Sr., being first duly sworn, depose and say that this map, consisting of one sheet, has been correctly drawn to the designated scale from field notes of a survey made by me on the 17th day of May, 1980, that it truly and correctly represents the proposed location and extent of the works used to divert water from an underground source in Churchill County by Horse Creek Ranch for irrigation and domestic purposes. That the proposed point of diversion, the approximate location and size of the diverting channel, all reservoirs or basins, the location and names of all other works which will cross or connect with the proposed works, and the boundary of all lands, showing by 40-acre subdivisions the areas proposed to be irrigated, are fully and correctly designated thereon.

Ernest E. Muller, Sr.
 State Water Right Surveyor No. 273


Subscribed and sworn to before me this 15th day of December, 1980.

Sharon J. Roguette
 Notary Public in and for Nevada

Shaded area represents the Existing Place of Use with acreages shown. 108.4 Acres. Proposed areas of use will be limited to a maximum of 108.4 Acres.

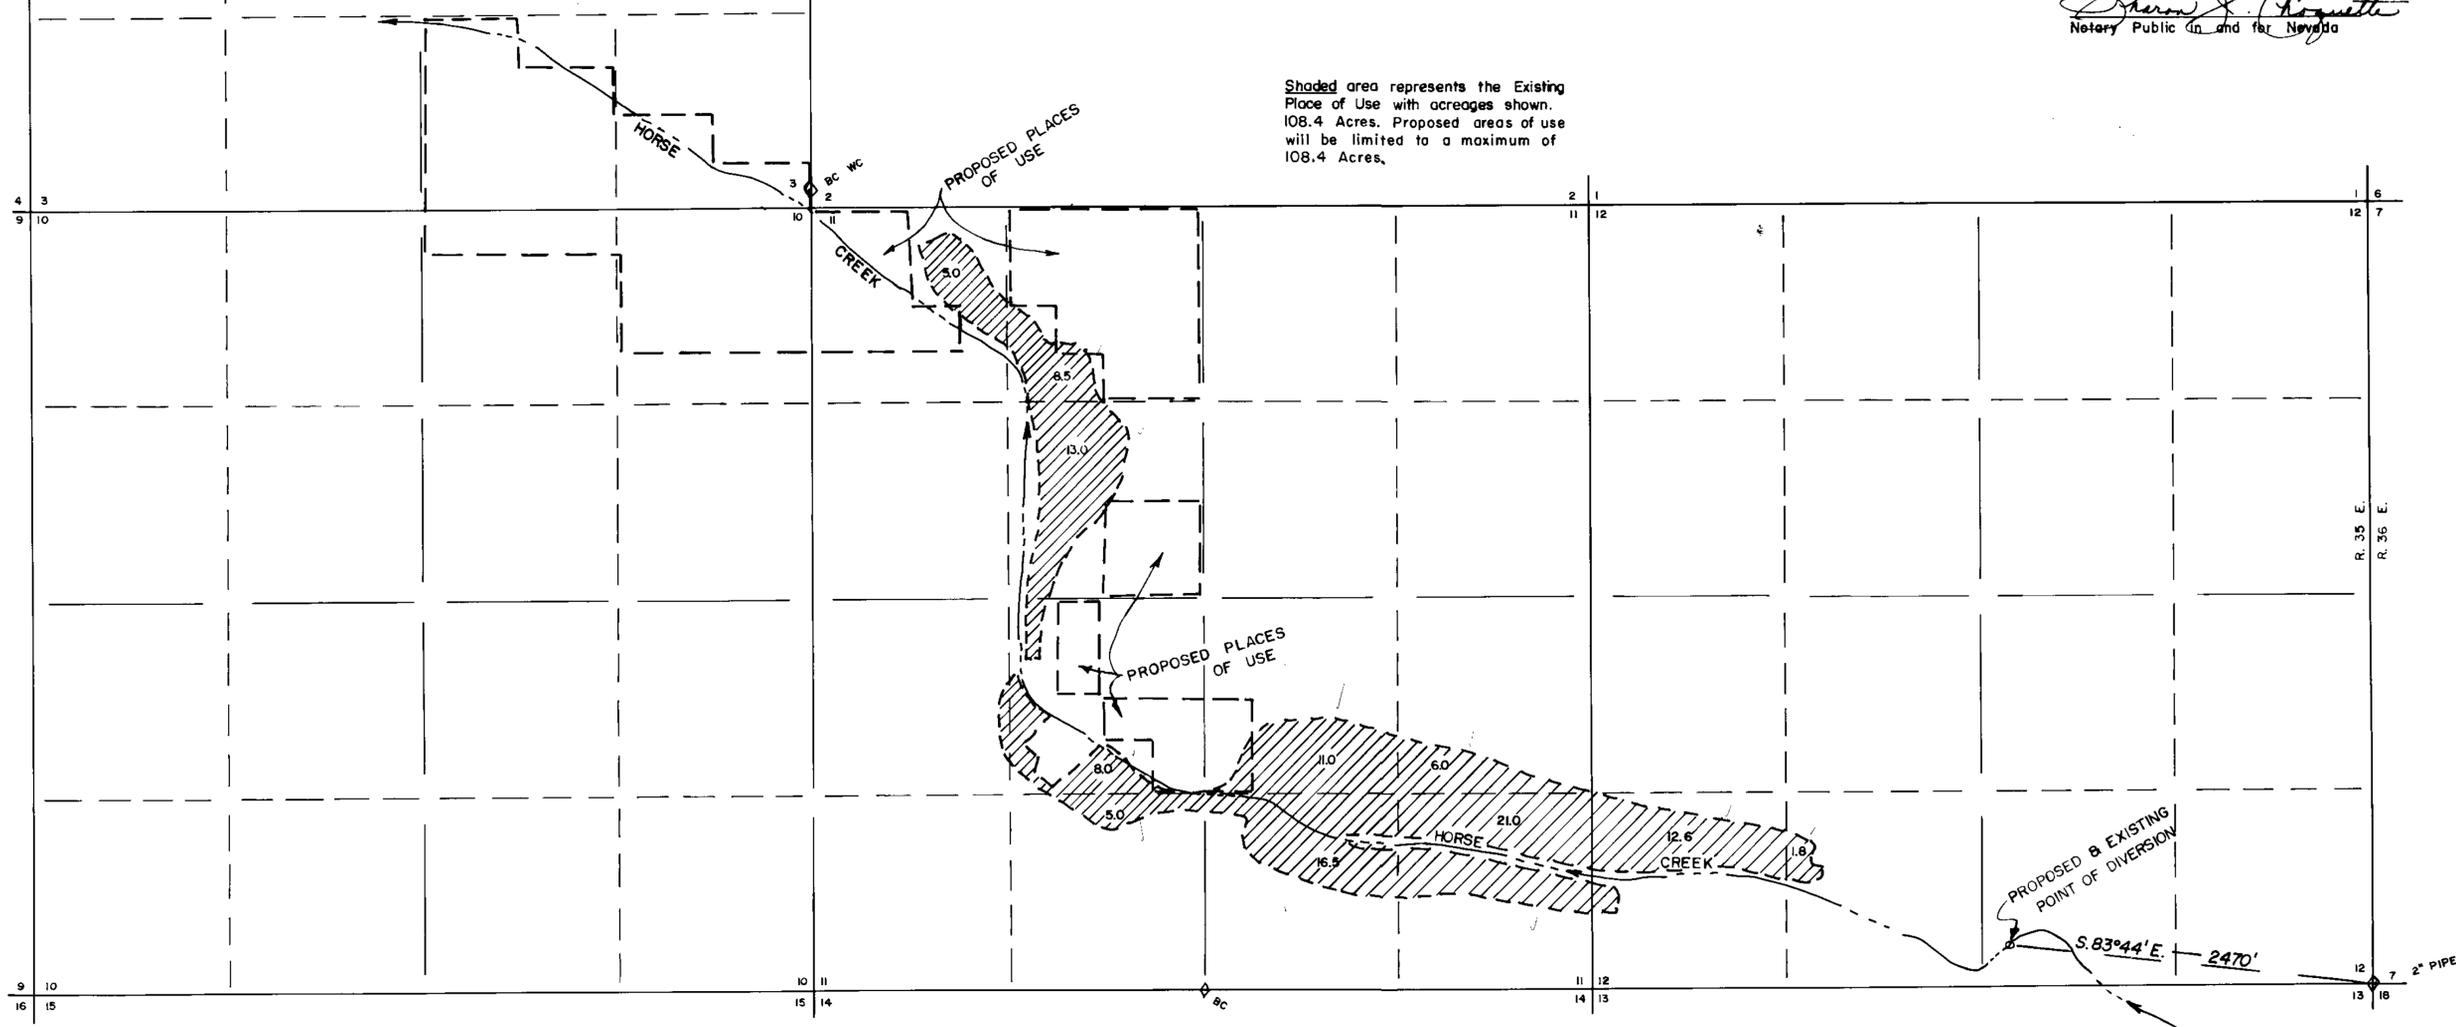

SCALE: ONE INCH = 600 FEET

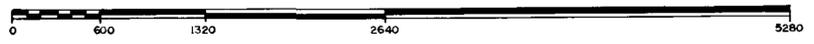

FILED
 MAR 17 1981
 COUNTY CLERK'S OFFICE

MAP
 TO ACCOMPANY APPLICATION
 TO APPROPRIATE WATER 42971
 AND CHANGE PLACE OF USE BY
 HORSE CREEK RANCH
 FOR
 IRRIGATION AND DOMESTIC PURPOSES
 FROM
 HORSE CREEK
 13 Dec. 1980

810 E, INC., 700 WEST PUEBLO ST., RENO, NEV., 89509 8012.05.

8012.05.

42971