


# PALOMINO VALLEY LOT 32-3-1-7

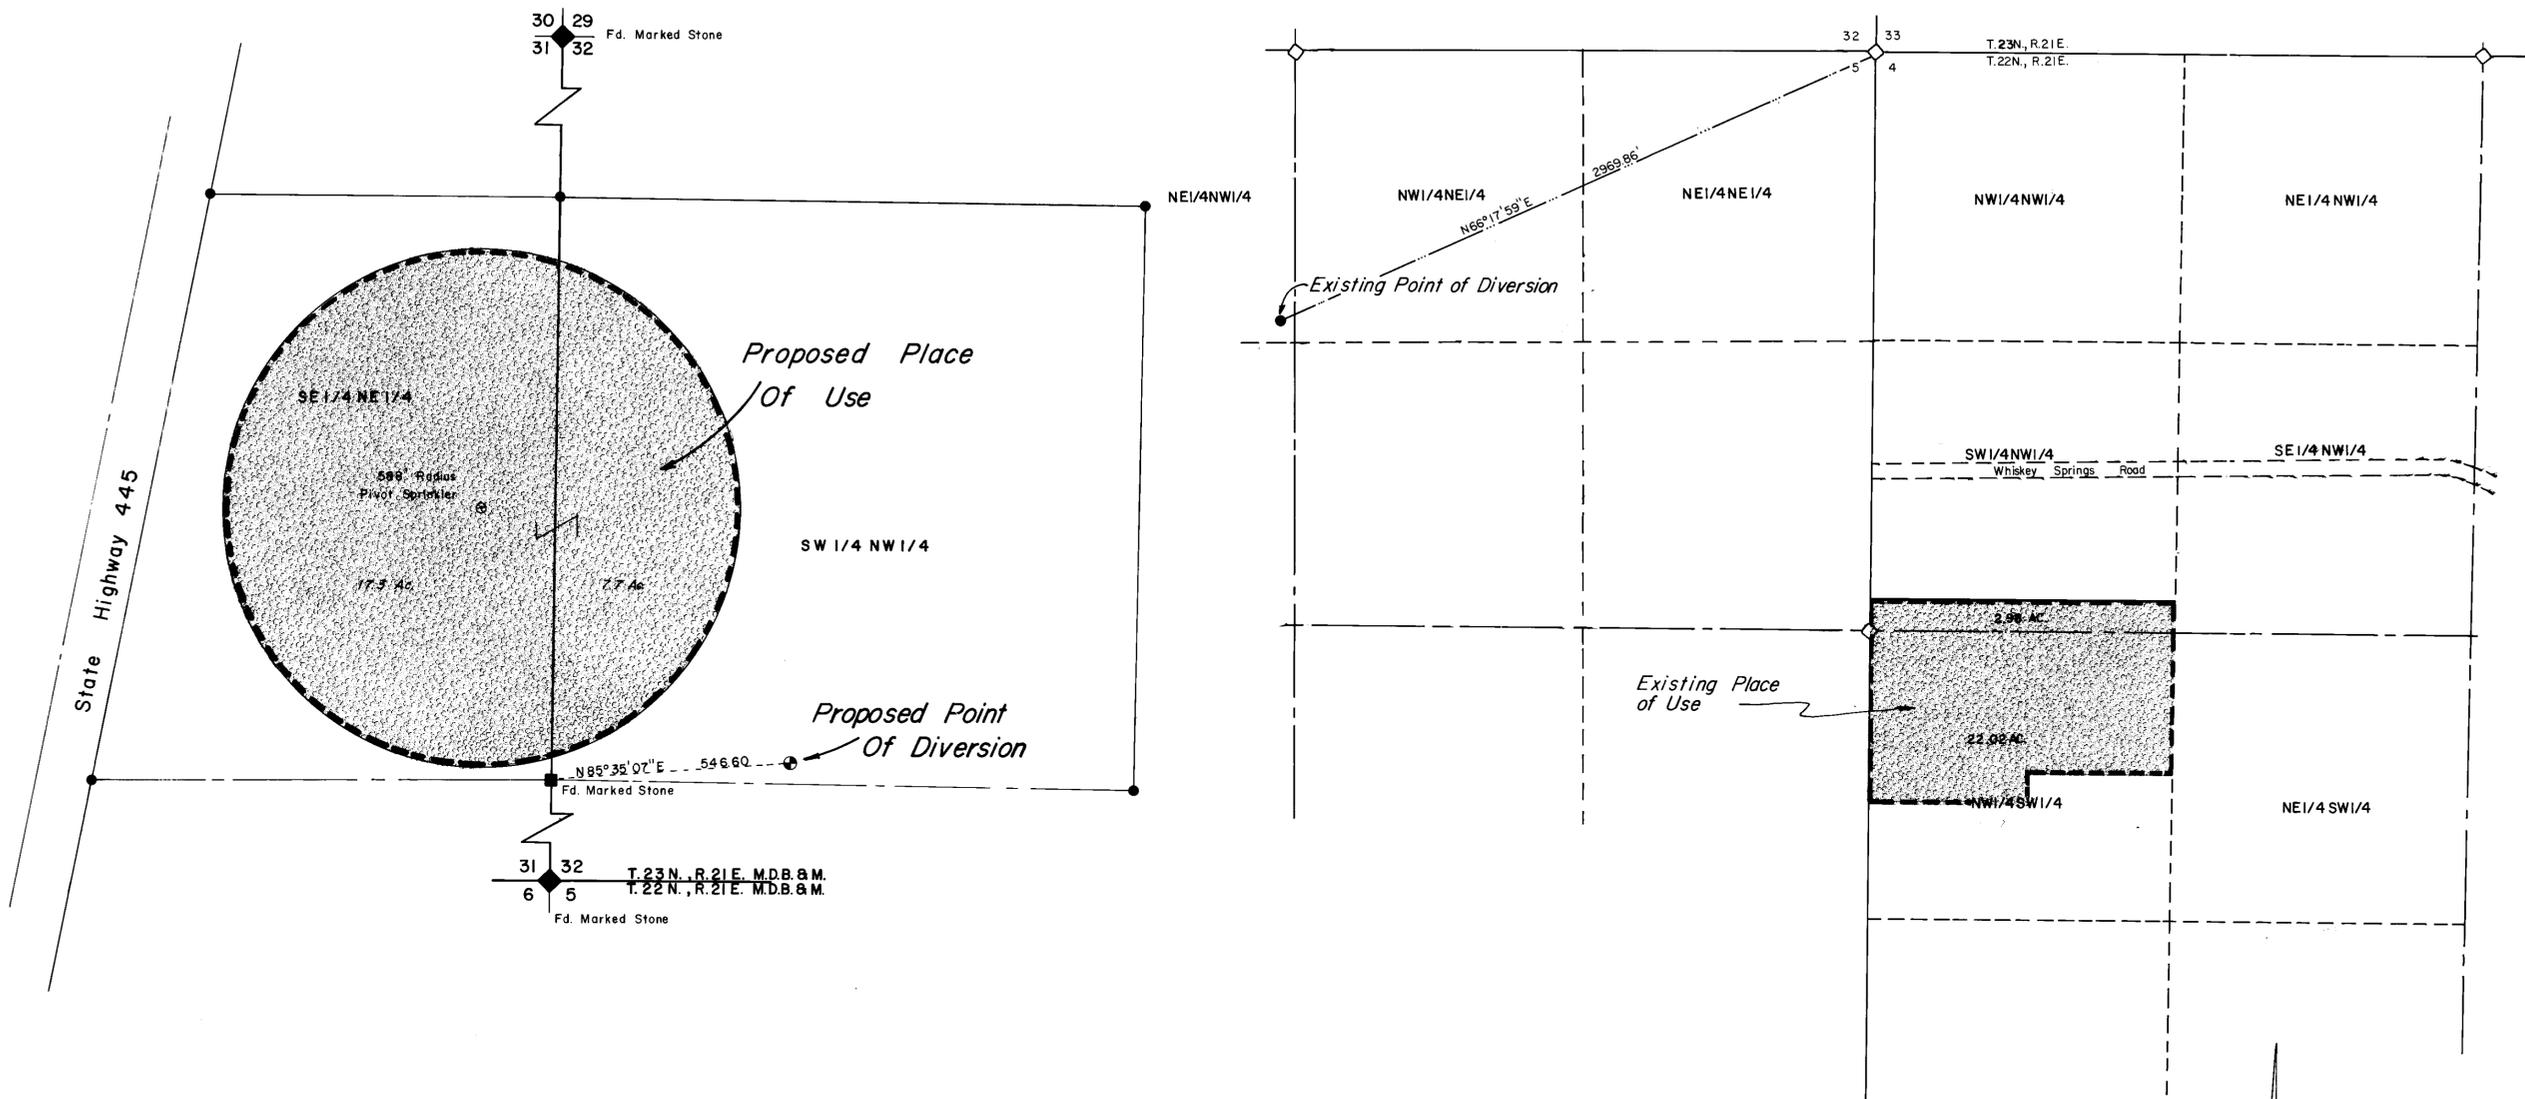

### SURVEYOR'S CERTIFICATE

STATE OF NEVADA — s.s.  
 COUNTY OF WASHOE — s.s.  
 I, REECE C. HARPER, BEING FIRST DULY SWORN, DEPOSE AND SAY THAT THIS MAP, CONSISTING OF ONE (1) SHEET, HAS BEEN CORRECTLY DRAWN TO THE DESIGNATED SCALE FROM FIELD NOTES OF A SURVEY MADE UNDER MY SUPERVISION AND DIRECTION DURING FEBRUARY, 1980, THAT IT TRULY AND CORRECTLY REPRESENTS THE PROPOSED LOCATION AND EXTENT OF THE WORKS USED TO DIVERT WATER FROM AN UNDERGROUND SOURCE, IN WASHOE COUNTY, BY PRATT PROPERTIES INC., FOR IRRIGATION AND DOMESTIC PURPOSES; THAT THE EXISTING AND PROPOSED POINTS OF DIVERSION, THE EXISTING AND PROPOSED PLACE OF USE, AND THE LOCATION AND NAMES OF ALL THE WORKS WHICH WILL CROSS OR CONNECT WITH THE PROPOSED WORKS, AND THE BOUNDARY OF ALL LANDS, SHOWING BY 40-ACRE SUBDIVISION THE AREAS PROPOSED FOR IRRIGATION AND DOMESTIC PURPOSES ARE FULLY AND CORRECTLY DESIGNATED HEREON.

*Reece C. Harper*  
 STATE WATER RIGHTS SURVEYOR  
 NO. 493



### NOTARY CERTIFICATE

SUBSCRIBED AND SWORN TO BEFORE ME THIS 30th DAY OF APRIL, 1981, NOTARY PUBLIC IN AND FOR SAN JACINTO COUNTY, TEXAS.

*Martha D. Smith*  
 NOTARY PUBLIC  
 My Commission Expires 5-6-84

SCALE: 1" = 200'



BASIS OF BEARING—U.S.G.S. STATIONS  
 JUNCTION HOUSE TO MONTE - N52°09'01"E

MAP  
 TO ACCOMPANY APPLICATION  
 43005  
 TO CHANGE POINT OF DIVERSION, PLACE OF  
 USE of 28071  
 FOR  
 IRRIGATION AND DOMESTIC PURPOSES  
 BY PRATT PROPERTIES INC.  
 FROM AN UNDERGROUND SOURCE

5-2-81  
**FILED**  
 JUL 2 1981  
 STATE ENGINEER'S OFFICE