

SURVEYOR'S CERTIFICATE



I, Gerald D. Stanton, being first duly sworn, depose and say that this map, consisting of one sheet, has been correctly drawn to the designated scale from field notes of a survey made by me, on the 3rd day of October, 1980, and from protraction diagrams and plats prepared by the U.S. G.L.O.; that it truly and correctly represents the proposed location and extent of the works used to divert water from an underground source, in Eureka County by the United States Government, Department of the Interior, Bureau of Land Management for Wildlife and Stockwatering purposes. That the proposed point of diversion, the approximate location and size of diverting channel or other conduit, the place and manner of use, and the location and names of all other works or streams which are crossed by, or connected with the said works, are fully and correctly designated thereon.

Gerald D. Stanton
 State Water Right Surveyor
 Gerald D. Stanton
 N.W.S. No. 481


NOTARY'S CERTIFICATE

Subscribed and sworn to before me this 27 day of Oct, 1980, Notary Public in and for Washoe County, Nevada.

Erith Eckles
 Notary Public

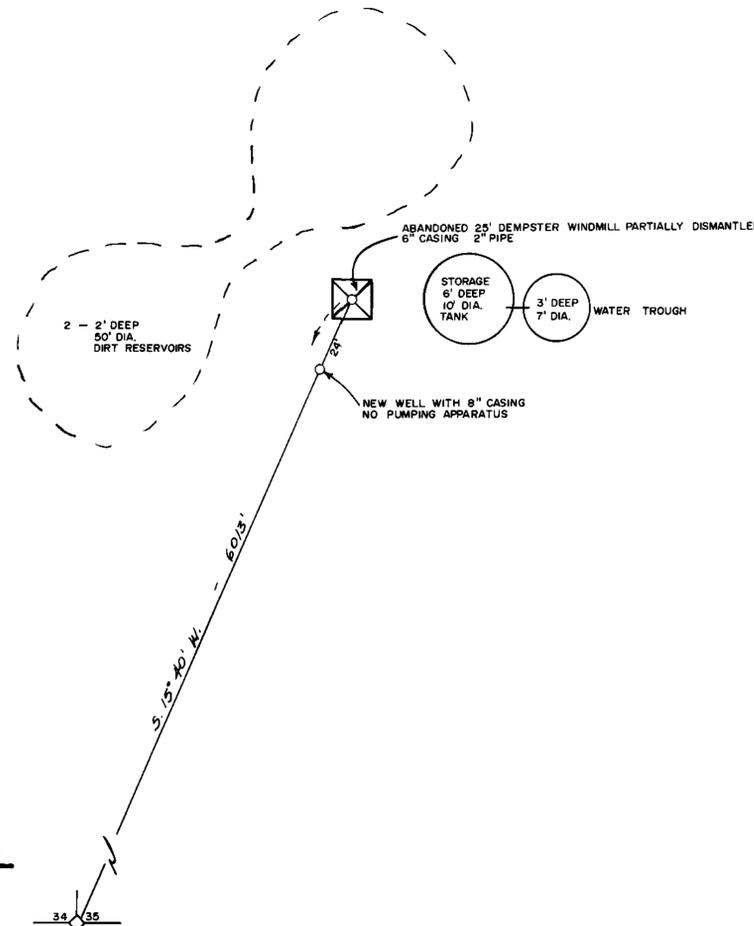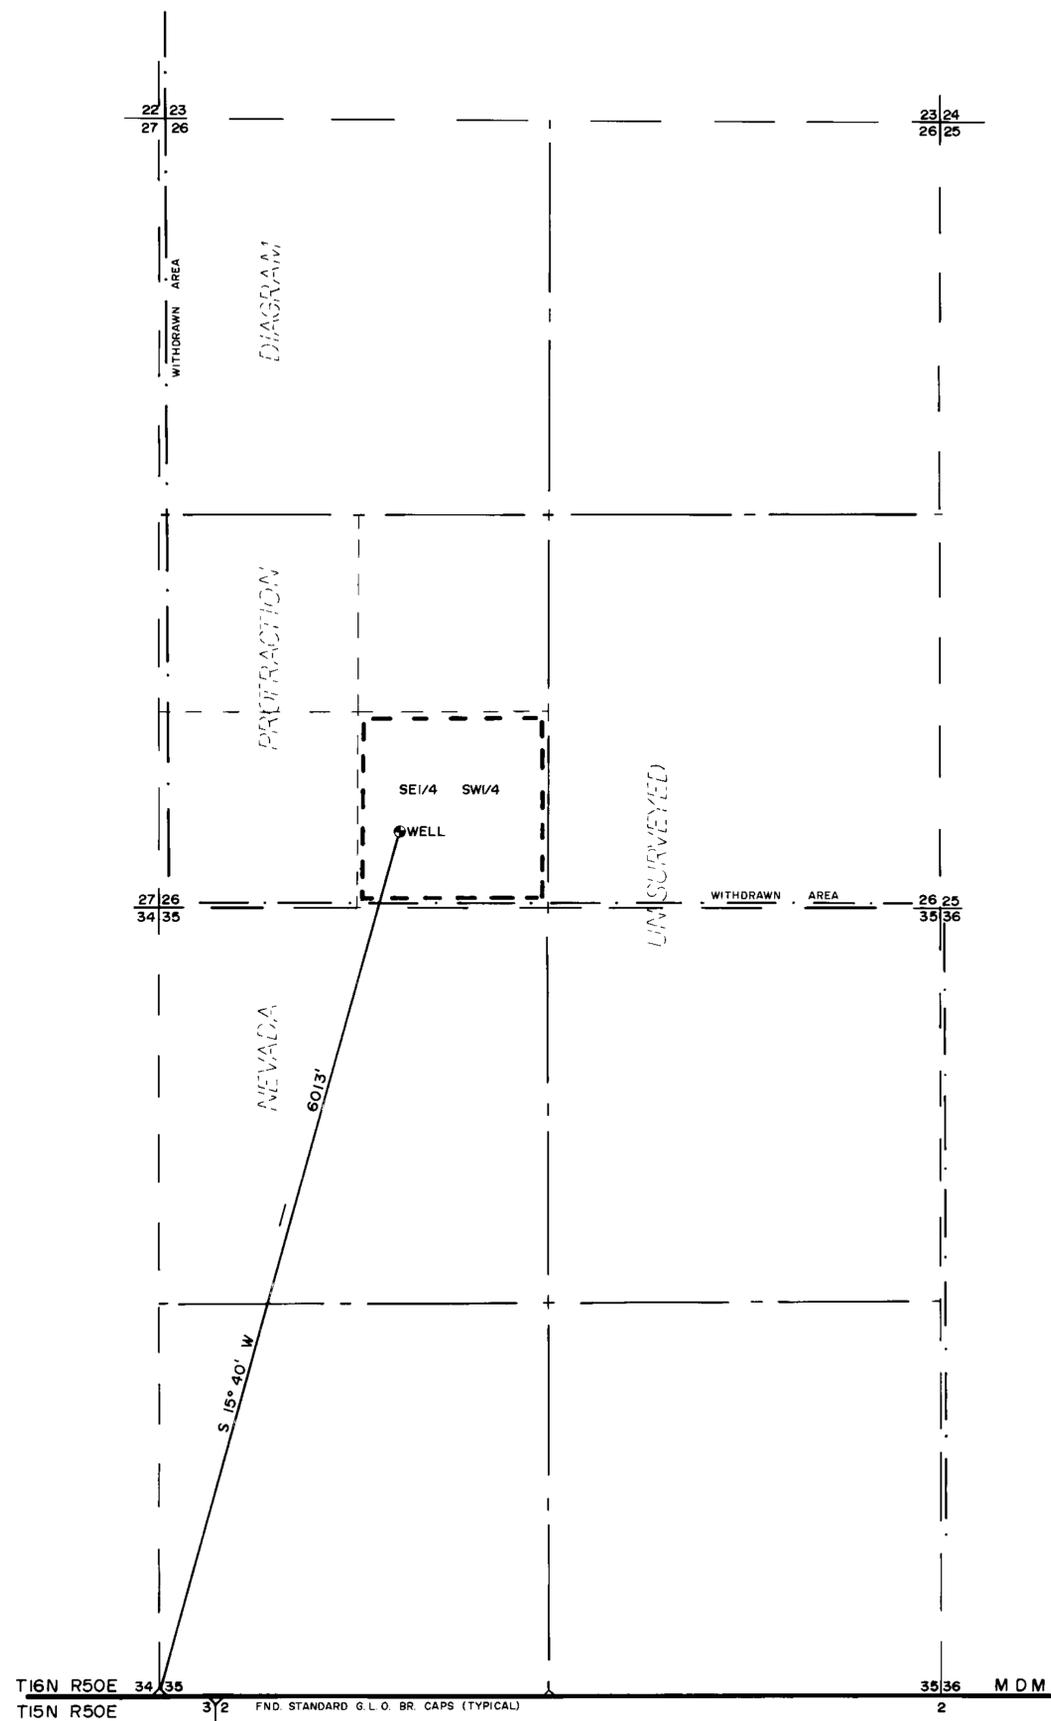

EXISTING WORKS
 NO SCALE

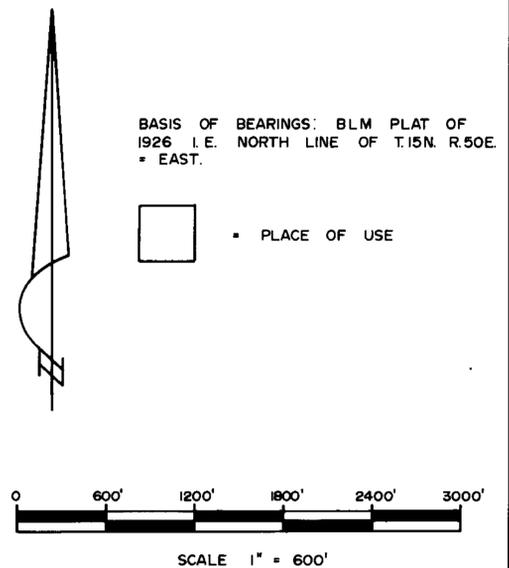

BASIS OF BEARINGS: BLM PLAT OF 1926 I.E. NORTH LINE OF T.15N. R.50E. = EAST.

FILED
 DEC 31 1980
 STATE ENGINEER'S OFFICE

MAP
 TO ACCOMPANY APPLICATION TO APPROPRIATE WATER
 FOR
 WILDLIFE AND STOCKWATERING PURPOSES
 BY
 THE UNITED STATES GOVERNMENT DEPARTMENT OF INTERIOR
 BUREAU OF LAND MANAGEMENT
 FROM
 AN UNDERGROUND SOURCE IN EUREKA COUNTY