


NW 1/16  
S 35, T21S, R60E

N 88° 51' 30" E 1305.19 BASIS OF BEARINGS

N 1/16  
C  
SEC. 35

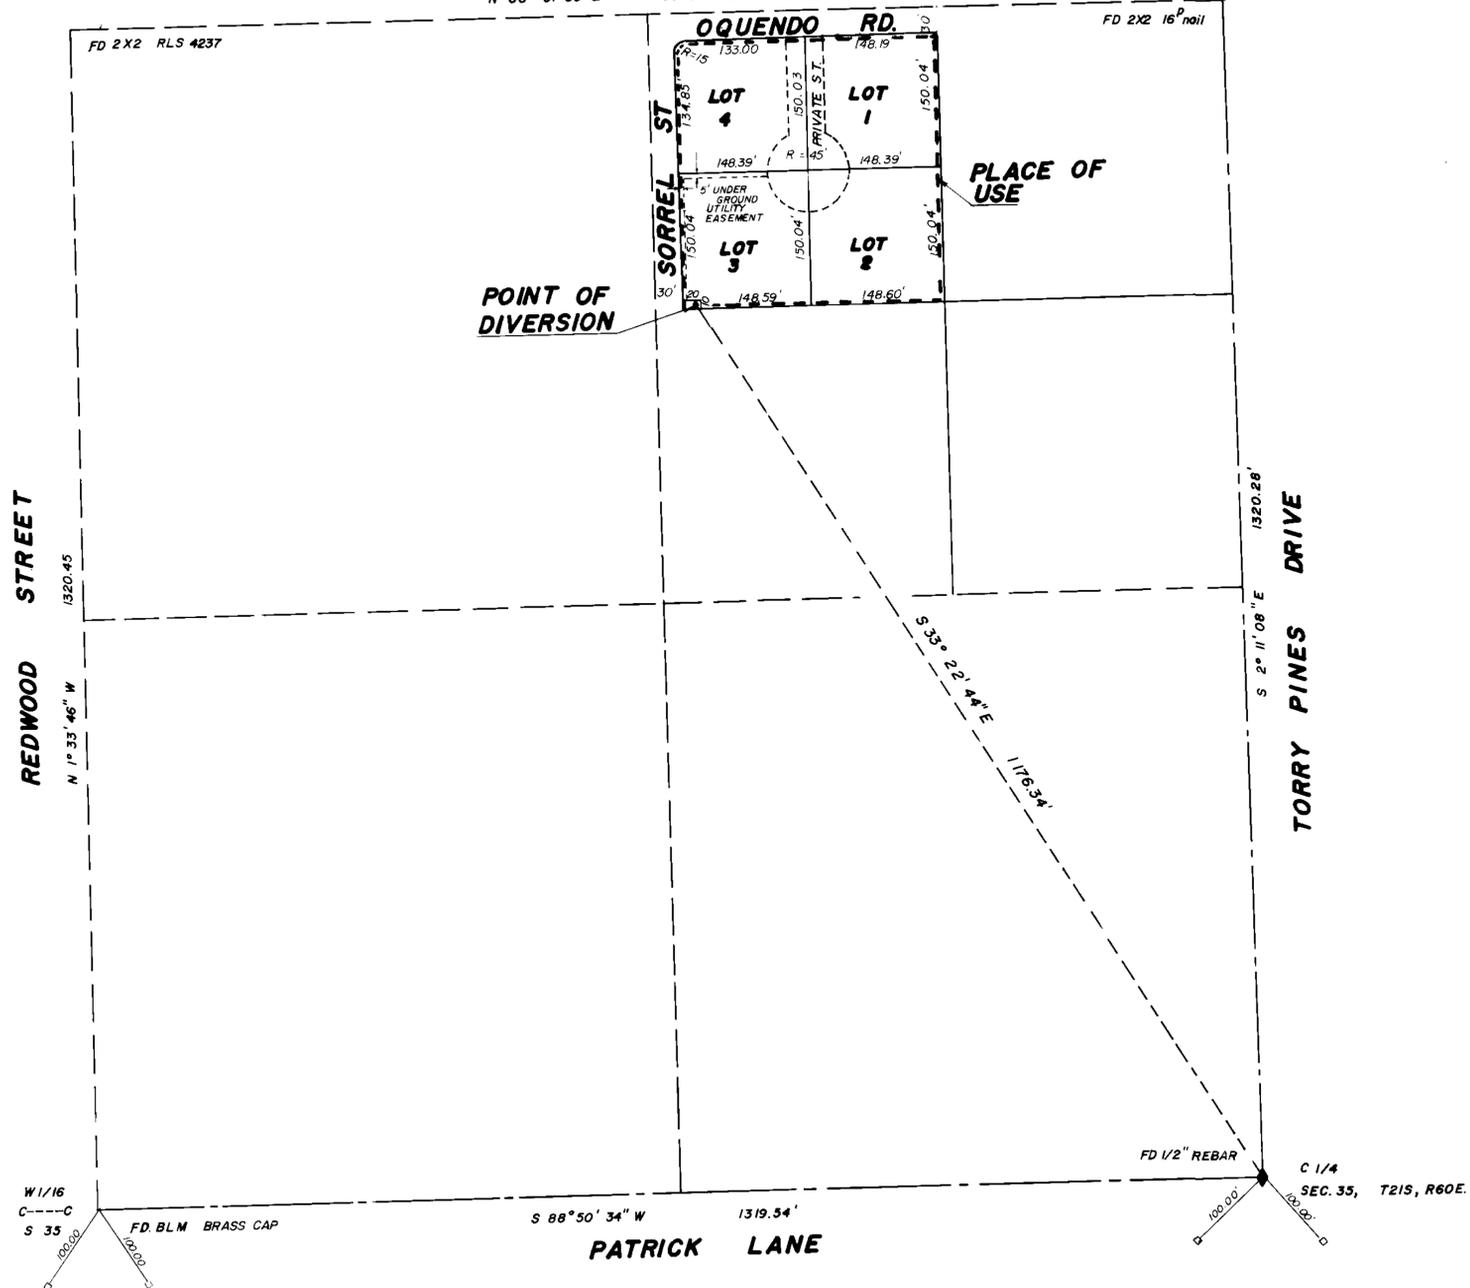

STATE OF NEVADA  
COUNTY OF CLARK SS


I, JOSEPH M. KOLASKY, BEING FIRST DULY SWORN DO DEPOSE AND SAY THAT THIS MAP CONSISTING OF ONE SHEET HAS BEEN CORRECTLY DRAWN TO THE INDICATED SCALE FROM EXISTING RECORDS ON FILE IN THE OFFICE OF THE STATE ENGINEER, STATE OF NEVADA AND FROM FIELD NOTES OF A SURVEY MADE BY ME AND COMPLETED ON OCTOBER 18, 1980 THAT IT TRULY AND CORRECTLY REPRESENTS THE EXTENT OF WORKS USED TO DIVERT WATER FROM AN UNDERGROUND SOURCE IN CLARK COUNTY FOR DOMESTIC PURPOSES

*Joseph M. Kolasky* STATE WATER RIGHTS SURVEYOR NO 473  
SUBSCRIBED AND SWORN BEFORE ME THIS DECEMBER 19, 1980

*Steve Duvall* NOTARY PUBLIC IN AND FOR CLARK COUNTY, NEVADA  
MY COMMISSION EXPIRES August 25, 1981



SCALE 1"=100'

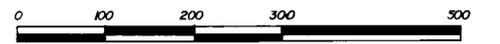

**MAP**  
TO ACCOMPANY APPLICATION  
FOR QUASI-MUNICIPAL SUBDIVISION  
(4 LOTS) BY:  
**BOB L. DOWNEY**  
**PAM DOWNEY**

FILED  
JUN 5 1981  
STATE ENGINEER

43044