


STATE OF NEVADA } ss  
 COUNTY OF WASHOE }

I, ARTHUR C. O'CONNOR JR., BEING FIRST DULY SWORN, DEPOSE AND SAY THAT THIS MAP CONSISTING OF ONE SHEET HAS BEEN CORRECTLY DRAWN TO THE DESIGNATED SCALE FROM FIELD NOTES OF A SURVEY MADE UNDER MY SUPERVISION AND DIRECTION ON THE 4TH DAY OF FEBRUARY 1981, THAT IT TRULY AND CORRECTLY REPRESENTS LOCATION AND EXTENT OF THE WORKS USED TO DIVERT WATER FROM UNDERGROUND IN WASHOE COUNTY BY CONRAD E. PRIESS FAMILY TRUST, CONRAD E. PRIESS, TRUSTEE, FOR COMMERCIAL PURPOSES, THAT THE PROPOSED POINT OF DIVERSION AND THE BOUNDARY OF ALL LANDS SHOWING BY A 40 ACRE SUBDIVISION THE AREAS PROPOSED AS PLACE OF USE ARE FULLY AND CORRECTLY DESIGNATED THEREON.


Arthur C. O'Connor Jr.  
 STATE WATER RIGHT SURVEYOR No. 603

SUBSCRIBED AND SWORN TO BEFORE ME THIS 4<sup>th</sup> DAY OF MAY 1981.

Walter A. Jensen  
 NOTARY PUBLIC

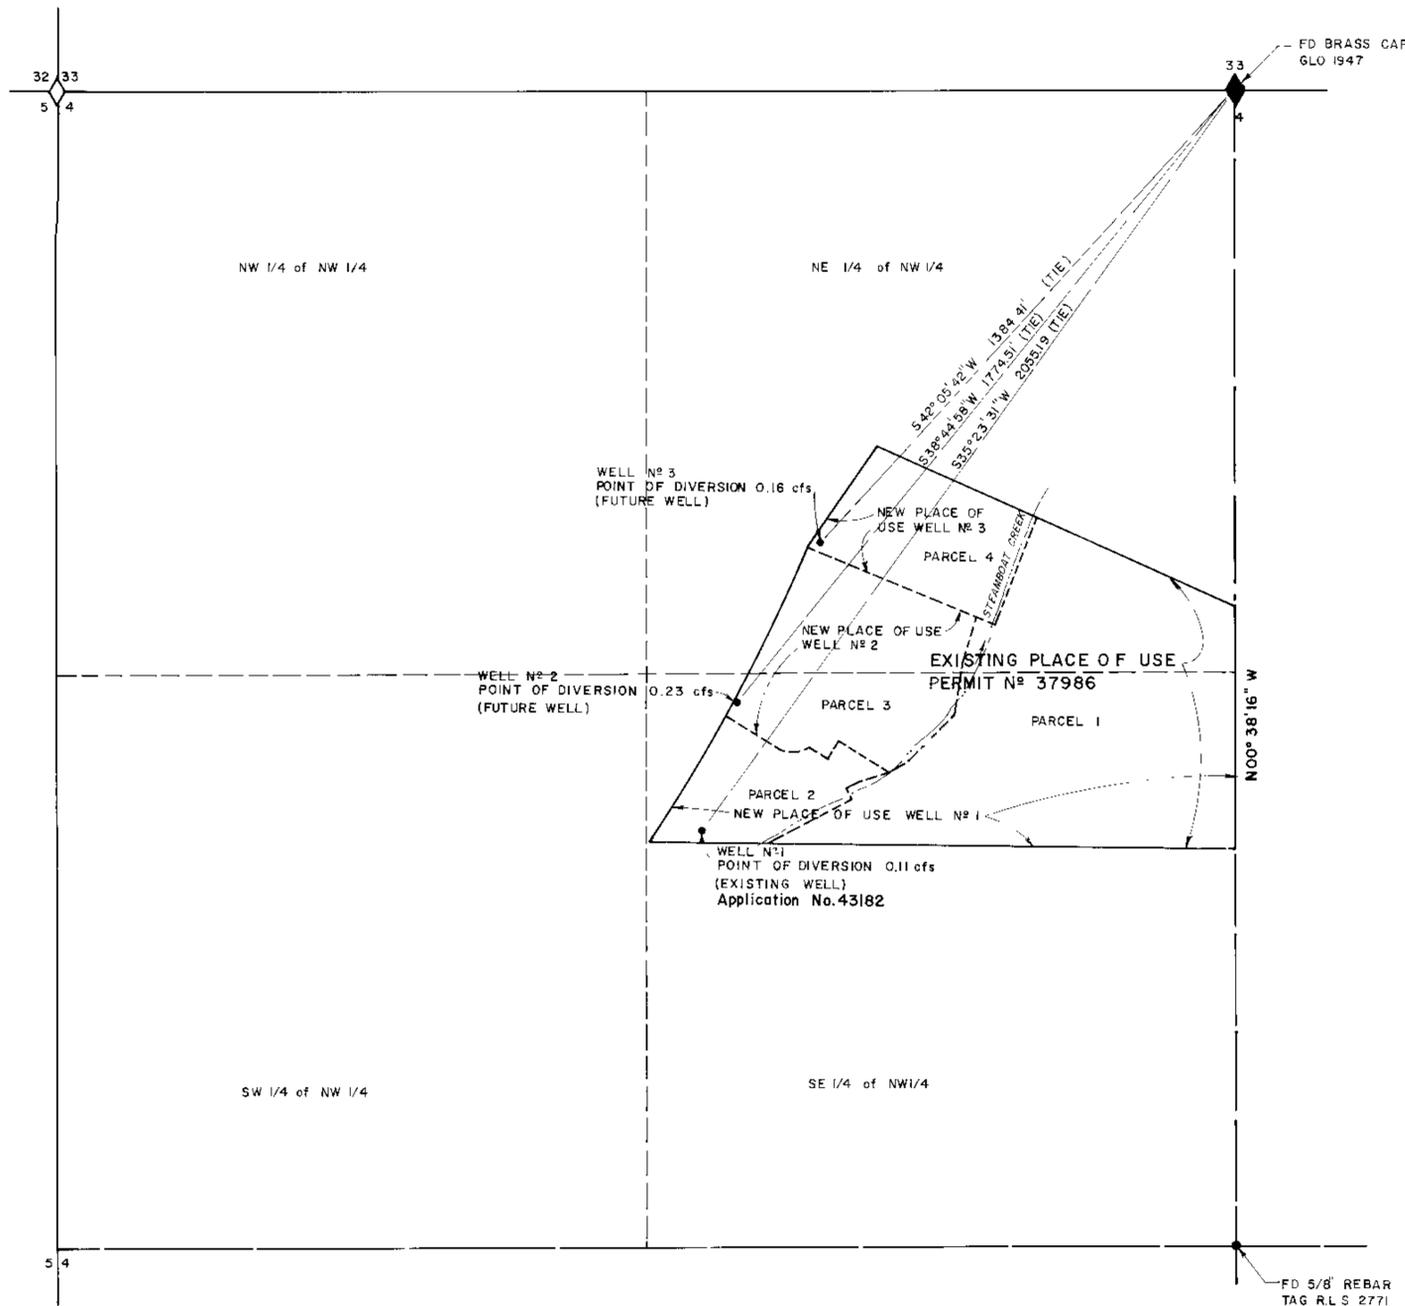

BASIS OF BEARING  
 CENTER SECTION LINE  
 SHOWN AS N00°38'16" W

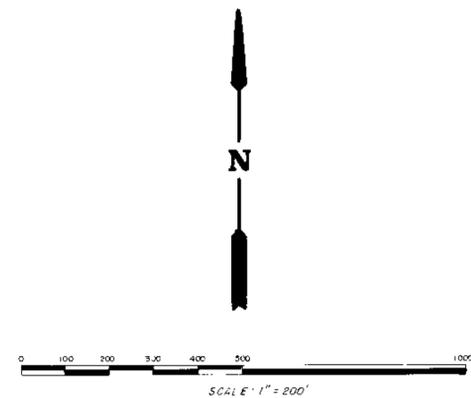

T. 17 N., R. 20 E., M.D.B. & M

  
 H&V ENGINEERING, INC.  
 CONSULTING ENGINEERS  
 1475 TERMINAL WAY, C-2  
 RENO, NEVADA 89502  
 702 - 786 - 5873

MAP  
 TO ACCOMPANY APPLICATION  
 TO CHANGE THE PLACE  
 OF USE OF A PORTION  
 OF PERMIT 37986  
 FOR COMMERCIAL PURPOSES BY  
 CONRAD E. PRIESS FAMILY TRUST,  
 CONRAD E. PRIESS, TRUSTEE,  
 FROM AN UNDERGROUND SOURCE

43182